


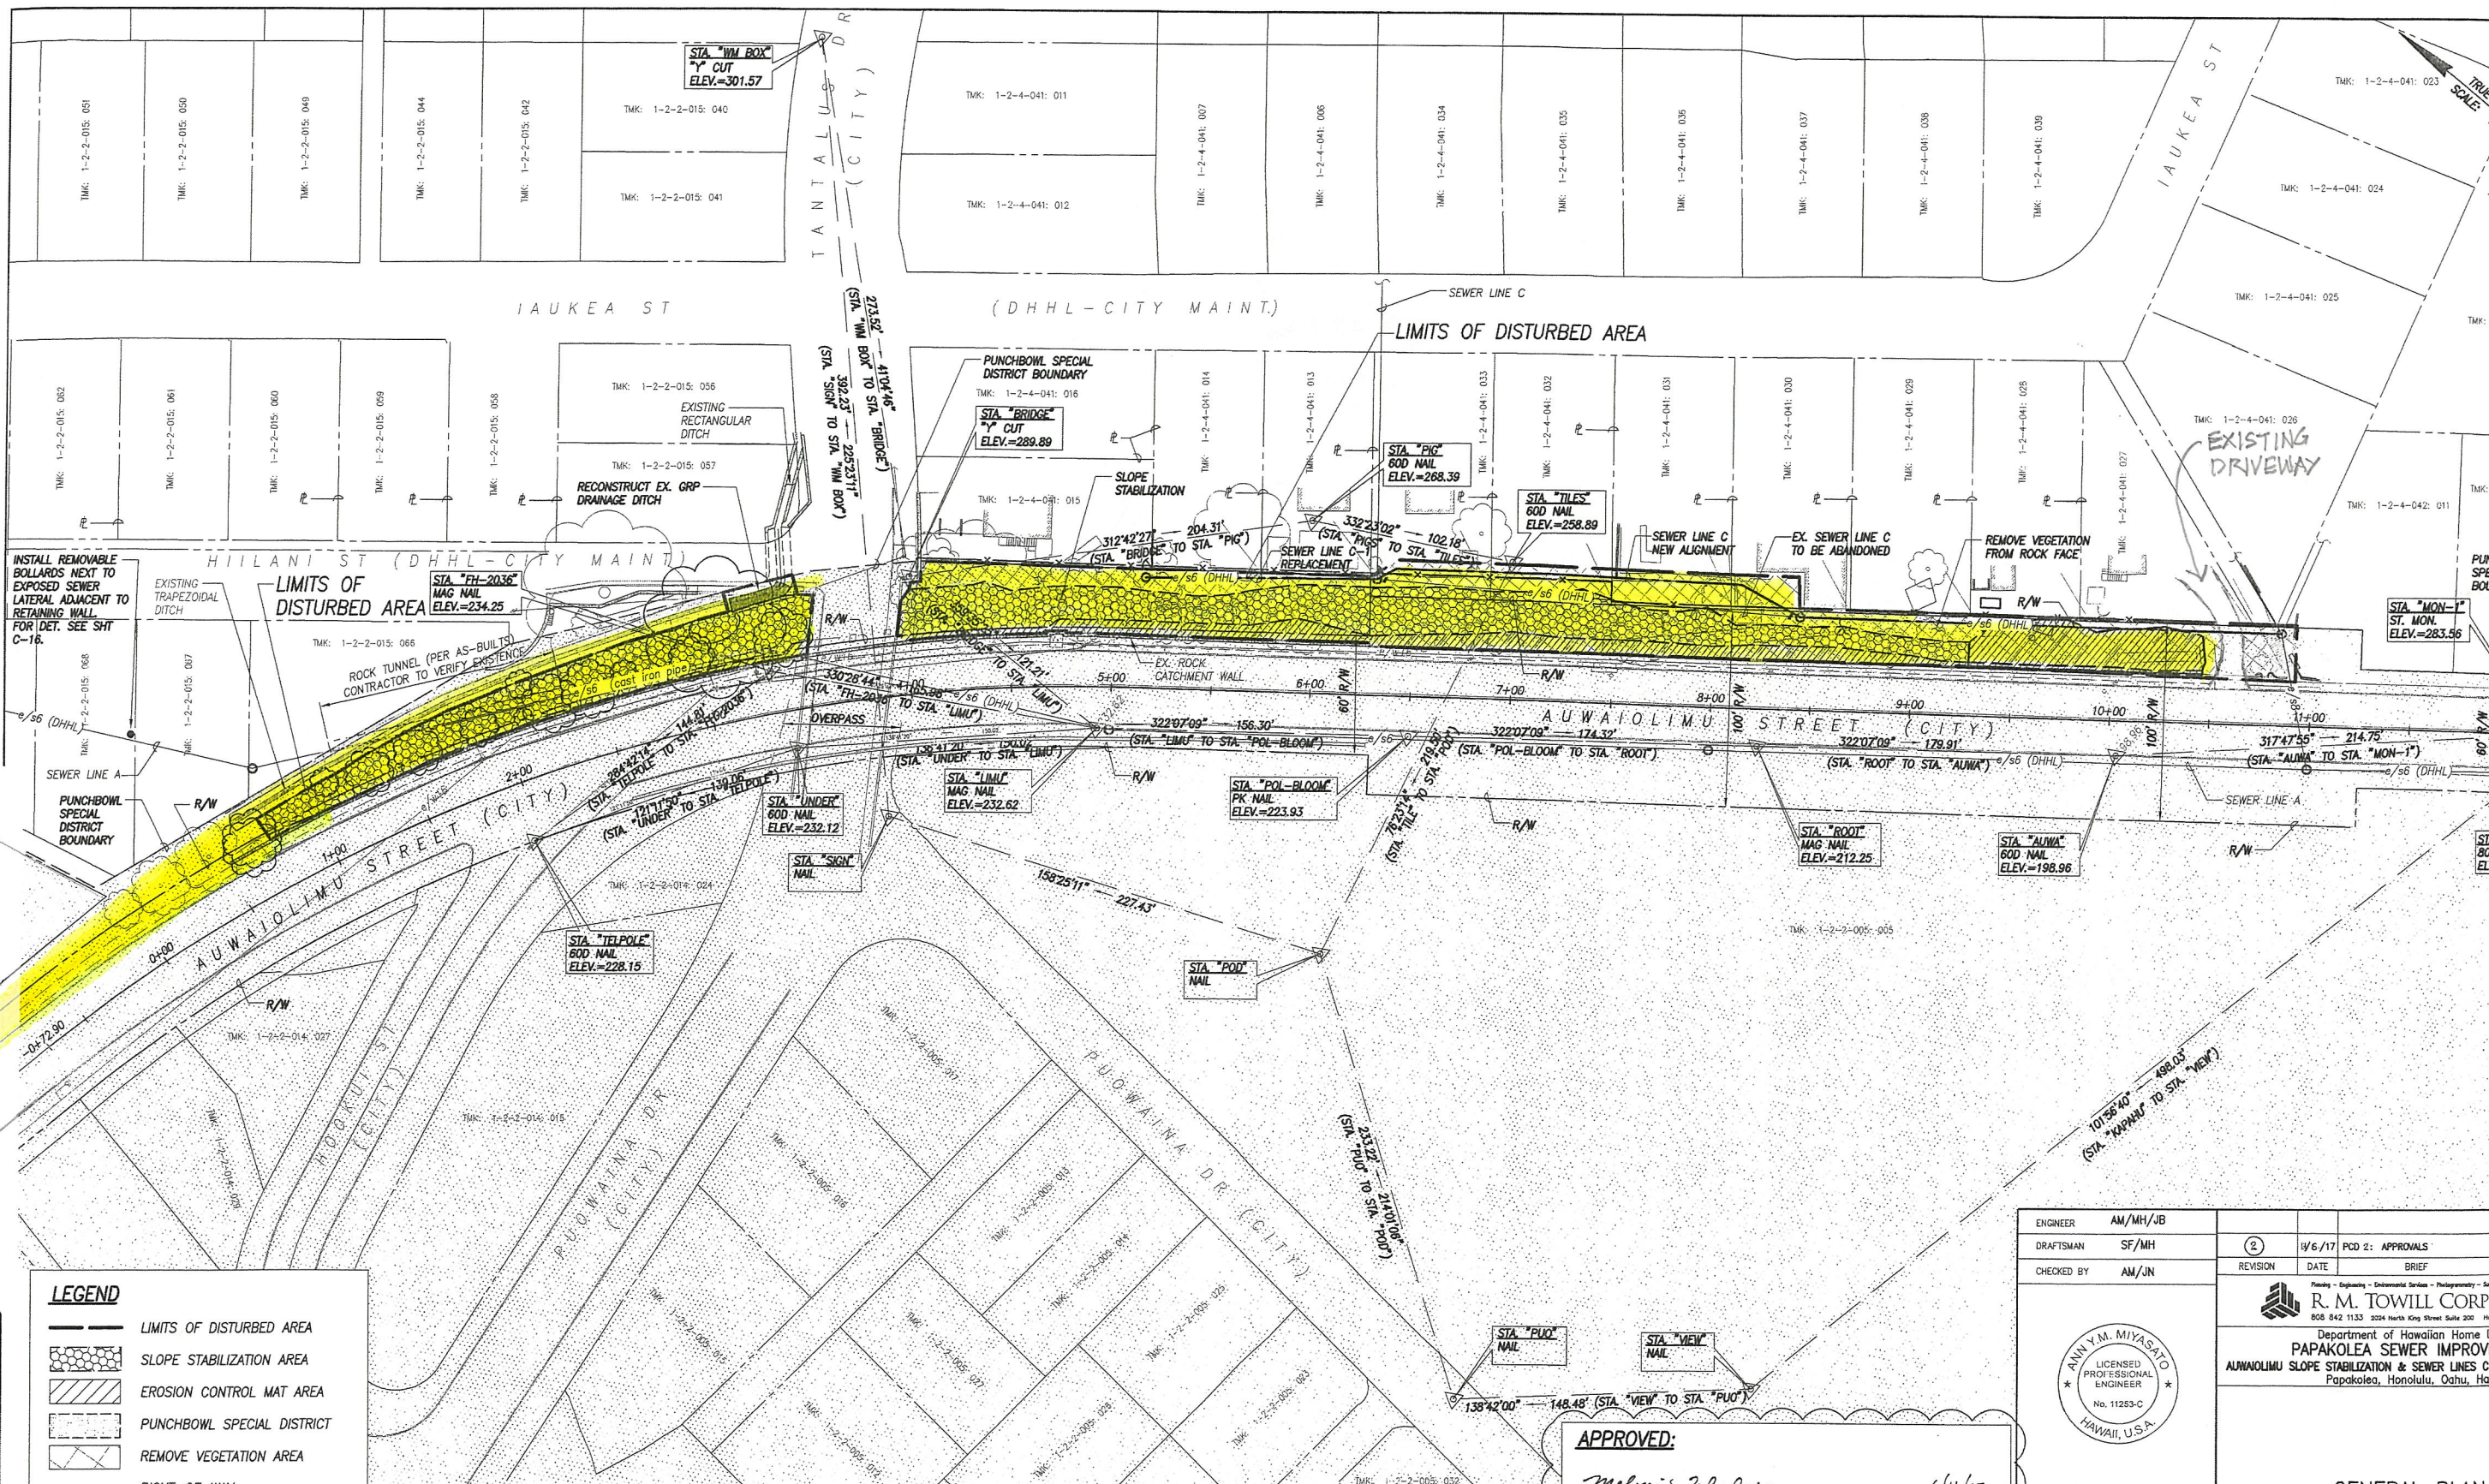

LEGEND

- LIMITS OF DISTURBED AREA
- ▨ SLOPE STABILIZATION AREA
- ▨ EROSION CONTROL MAT AREA
- ▨ PUNCHBOWL SPECIAL DISTRICT
- ▨ REMOVE VEGETATION AREA
- RIGHT-OF-WAY
- PROPERTY LINE
- e/s6- EXISTING 6" SEWER

NOTE:
1. CONTRACTOR TO COORDINATE WORK WITH DHHL PROJECT IFB-17-HHL-010, "PAPAKOLEA SUBDIVISION SEWER IMPROVEMENTS SEWER LINES E, F, L, C, D, AND K-3".

GENERAL PLAN
SCALE: 1" = 40'

APPROVED:
Melvin J. DeBuss
CHIEF, CIVIL ENGINEERING BRANCH, D.P.P.
6/16/17 DATE

GRAPHIC SCALE:
1" = 40' 20' 0' 40' 80'

ENGINEER	AM/MH/JB	REVISION	DATE	PCD 2: APPROVALS
DRAFTSMAN	SF/MH	2	9/6/17	BRIEF
CHECKED BY	AM/JN			

R. M. TOWILL CORP.
808 842 1133 2024 North King Street Suite 202 Honolulu, HI 96813
Department of Hawaiian Home Lands
PAPAKOLEA SEWER IMPROVEMENTS
AUWAHIOLU SLOPE STABILIZATION & SEWER LINES C, D, E, F, L, C, D, AND K-3
Papakolea, Honolulu, Oahu, Hawaii

ANN Y.M. MIYASATO
LICENSED PROFESSIONAL ENGINEER
No. 11283-C
HAWAII, U.S.A.

THIS WORK WAS PREPARED BY ME OR UNDER MY SUPERVISION AND CONSTRUCTION OF THIS PROJECT WILL BE UNDER MY OBSERVATION. "PROFESSIONAL ENGINEERING" IS DEFINED IN CHAPTER 16-115, HAWAII ADMINISTRATIVE RULES ENTITLED "PROFESSIONAL ENGINEERS, ARCHITECTS, SURVEYORS AND LANDSCAPE ARCHITECTS".

GENERAL PLAN

C-4 SHEET 5 OF 28 SHEETS