


STATE OF HAWAII
DEPARTMENT OF HAWAIIAN HOME LANDS

SIDEWALK AND STORMWATER BASIN REPAIRS IN WAIANAE

IFB-25-HHL-003

PREPARED BY:
HAWAII ENGINEERING GROUP, INC.
1088 BISHOP STREET #2506, HONOLULU, HI 96813

OVERALL SITE PLAN

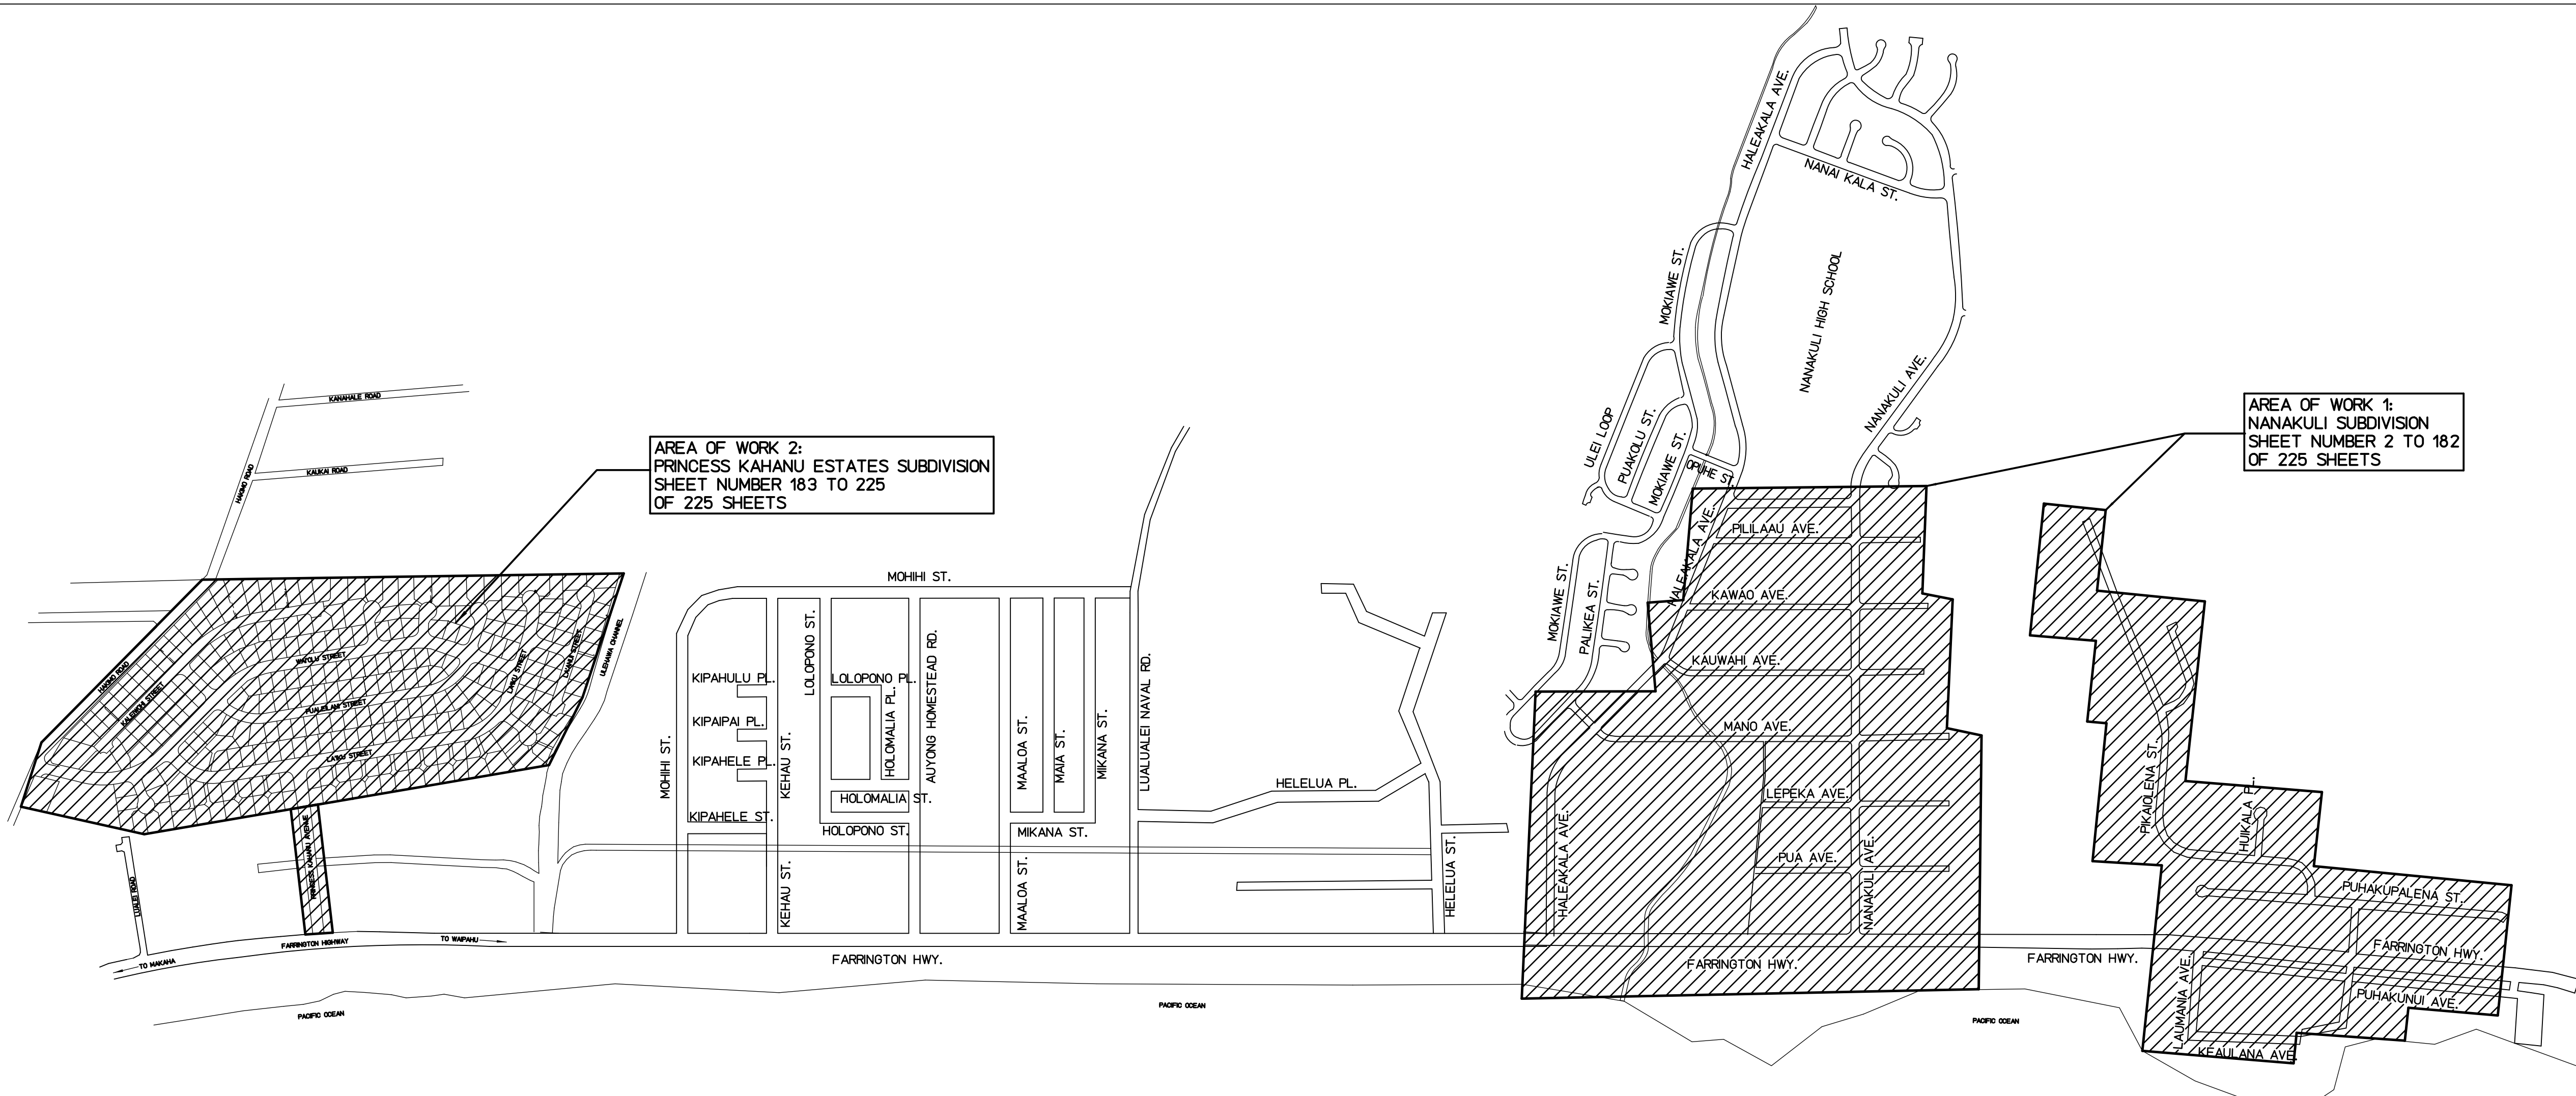

REVISION NO.	DATE	REVISIONS	BY
DEPARTMENT OF HAWAIIAN HOME LANDS SIDEWALK AND STORMWATER BASIN REPAIRS IN WAIANAE COVER SHEET			
DESIGNED BY: TTP DRAWN BY: AK, AP, DL CHECKED BY: AD SUPV: DATE: 10/17/2022		HAWAII ENGINEERING GROUP, Inc. Civil & Structural Engineers 1088 BISHOP STREET #2506 HONOLULU, HI 96813 TEL: 808-539-2092	
ATHER R. DAR LICENSED PROFESSIONAL ENGINEER No. 7808-S HAWAII U.S.A. Exp. Date: 4-30-24		JOB NO. SHEET 000 1 OF 225 SHTS	

I:\2021 Projects\21-031 DHHL PS-21-LD-011 T03a PKE Sidewalk and Stormwater Basin Repairs\Drawings\Civil\Me\0\000 COVER SHEET