


Keaukaha – Lot No. 131A-2, 371 Lauae Yung Avenue, TMK: (3)2-1-021.112

Price: \$ 217,000

FLOOR PLAN  
SCALE: 1/8" = 1'-0"

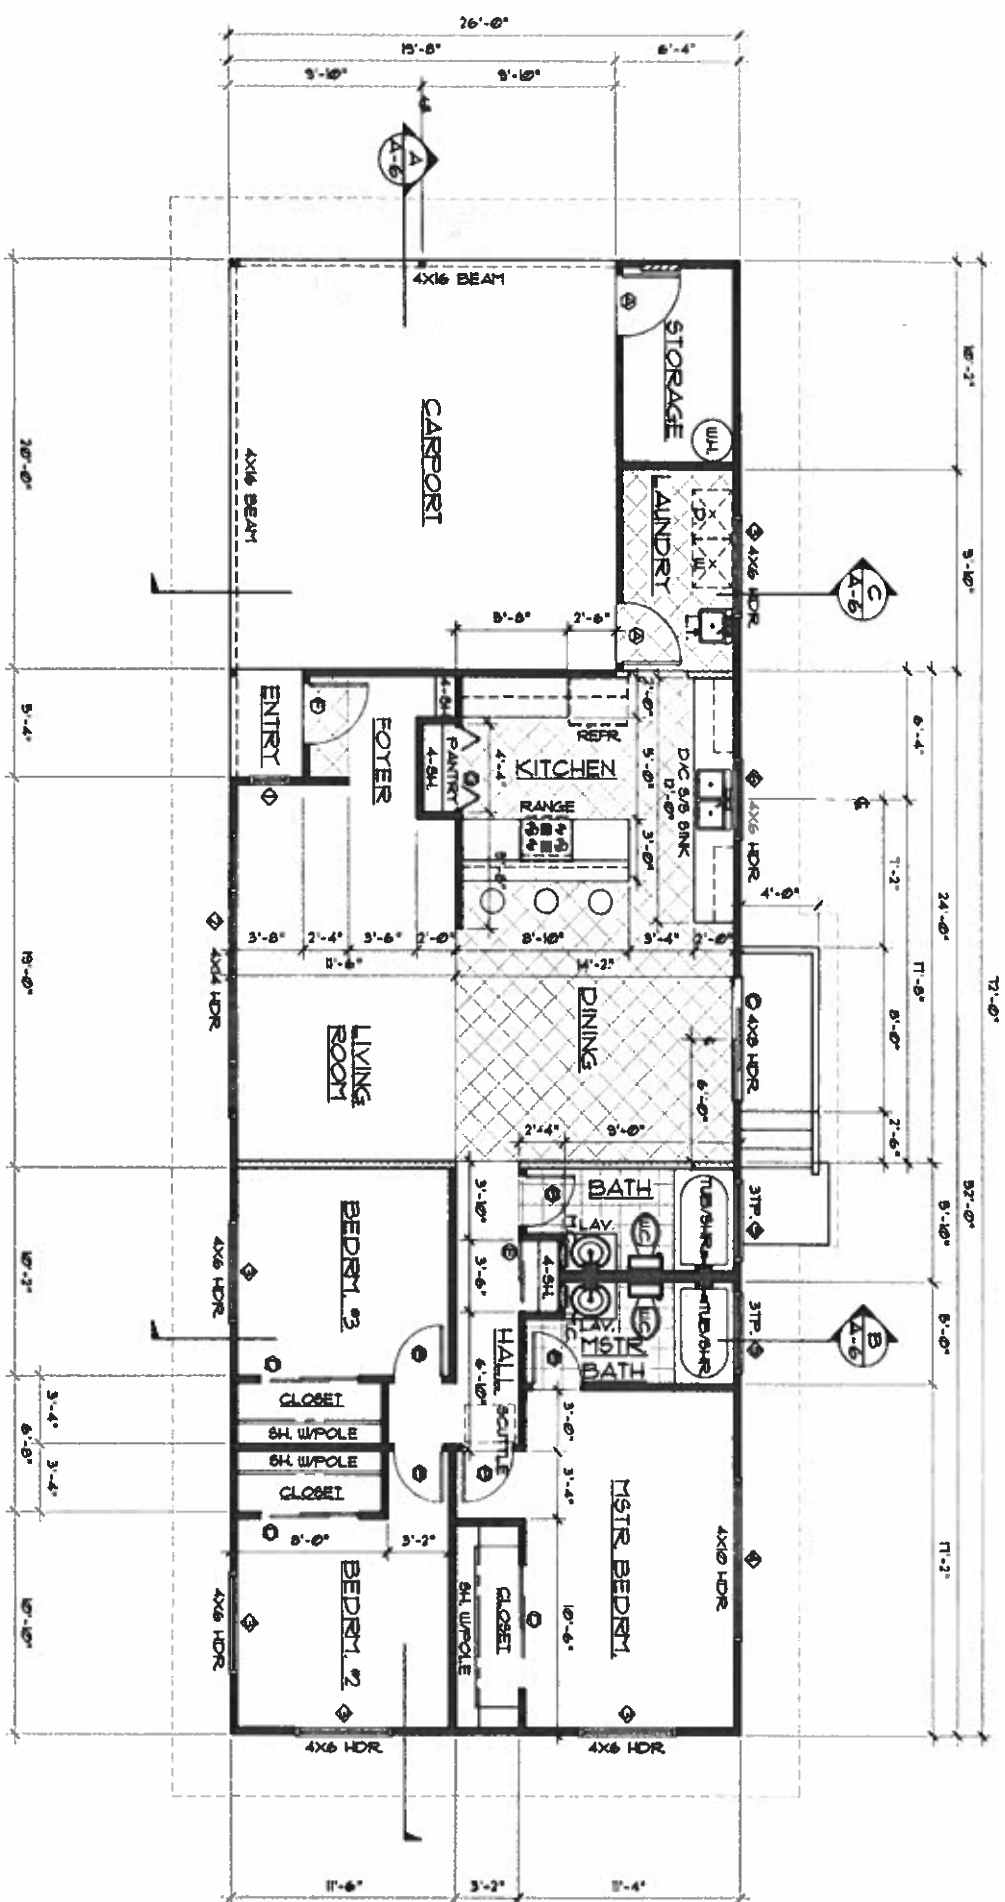

LIVING:	1386.75	80. FT.
CARPORIT:	383.33	80. FT.
STORAGE:	62.34	80. FT.
ENTRY:	15.56	80. FT.
REAR PORCH:	43.00	80. FT.
<b>TOTAL:</b>	<b>1914.98</b>	<b>80. FT.</b>