


Keaukaha – Lot No. 58B-2, 76 Andrews Avenue, Hilo, HI 96720

TMK: (3)-2-1-021:110 Lot Size: 10,518 SQ. FT.

Price: \$217,105.00

**FLOOR PLAN**

SCALE: 1/4" = 1'-0"

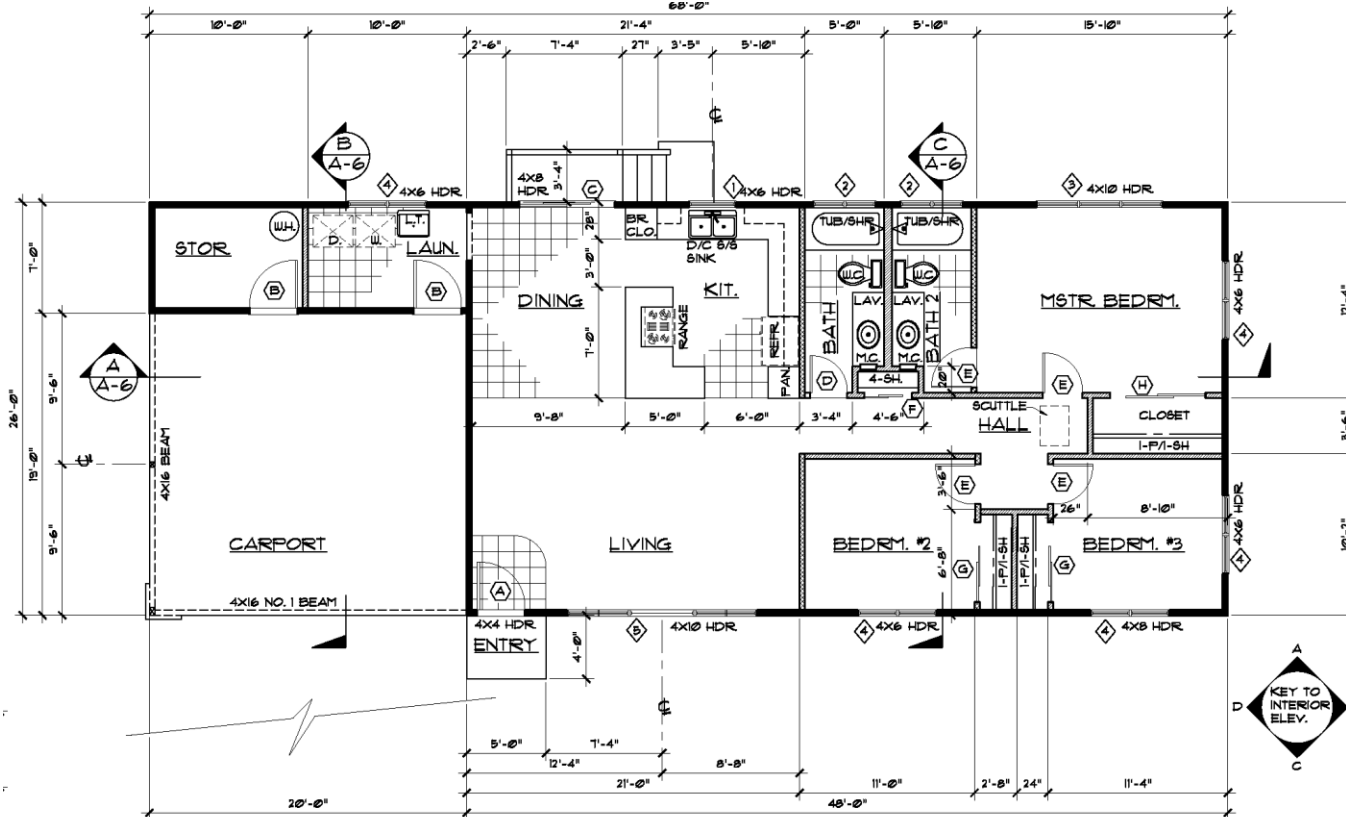

**PROJECT DATA:**


BUILDING AREA:	
LIVING:	1310.0 SQ. FT.
CARPORT:	380.0 SQ. FT.
STORAGE:	10.0 SQ. FT.
REAR PORCH:	24.0 SQ. FT.
<b>TOTAL:</b>	<b>1,792.0 SQ. FT.</b>

# HAWAII COMMUNITY COLLEGE HOME (2021)



Keaukaha - Lot No 58B-2, 76 Andrews Avenue

TMK: (3)2-1-021:110


Sales Proce: \$ 217,105

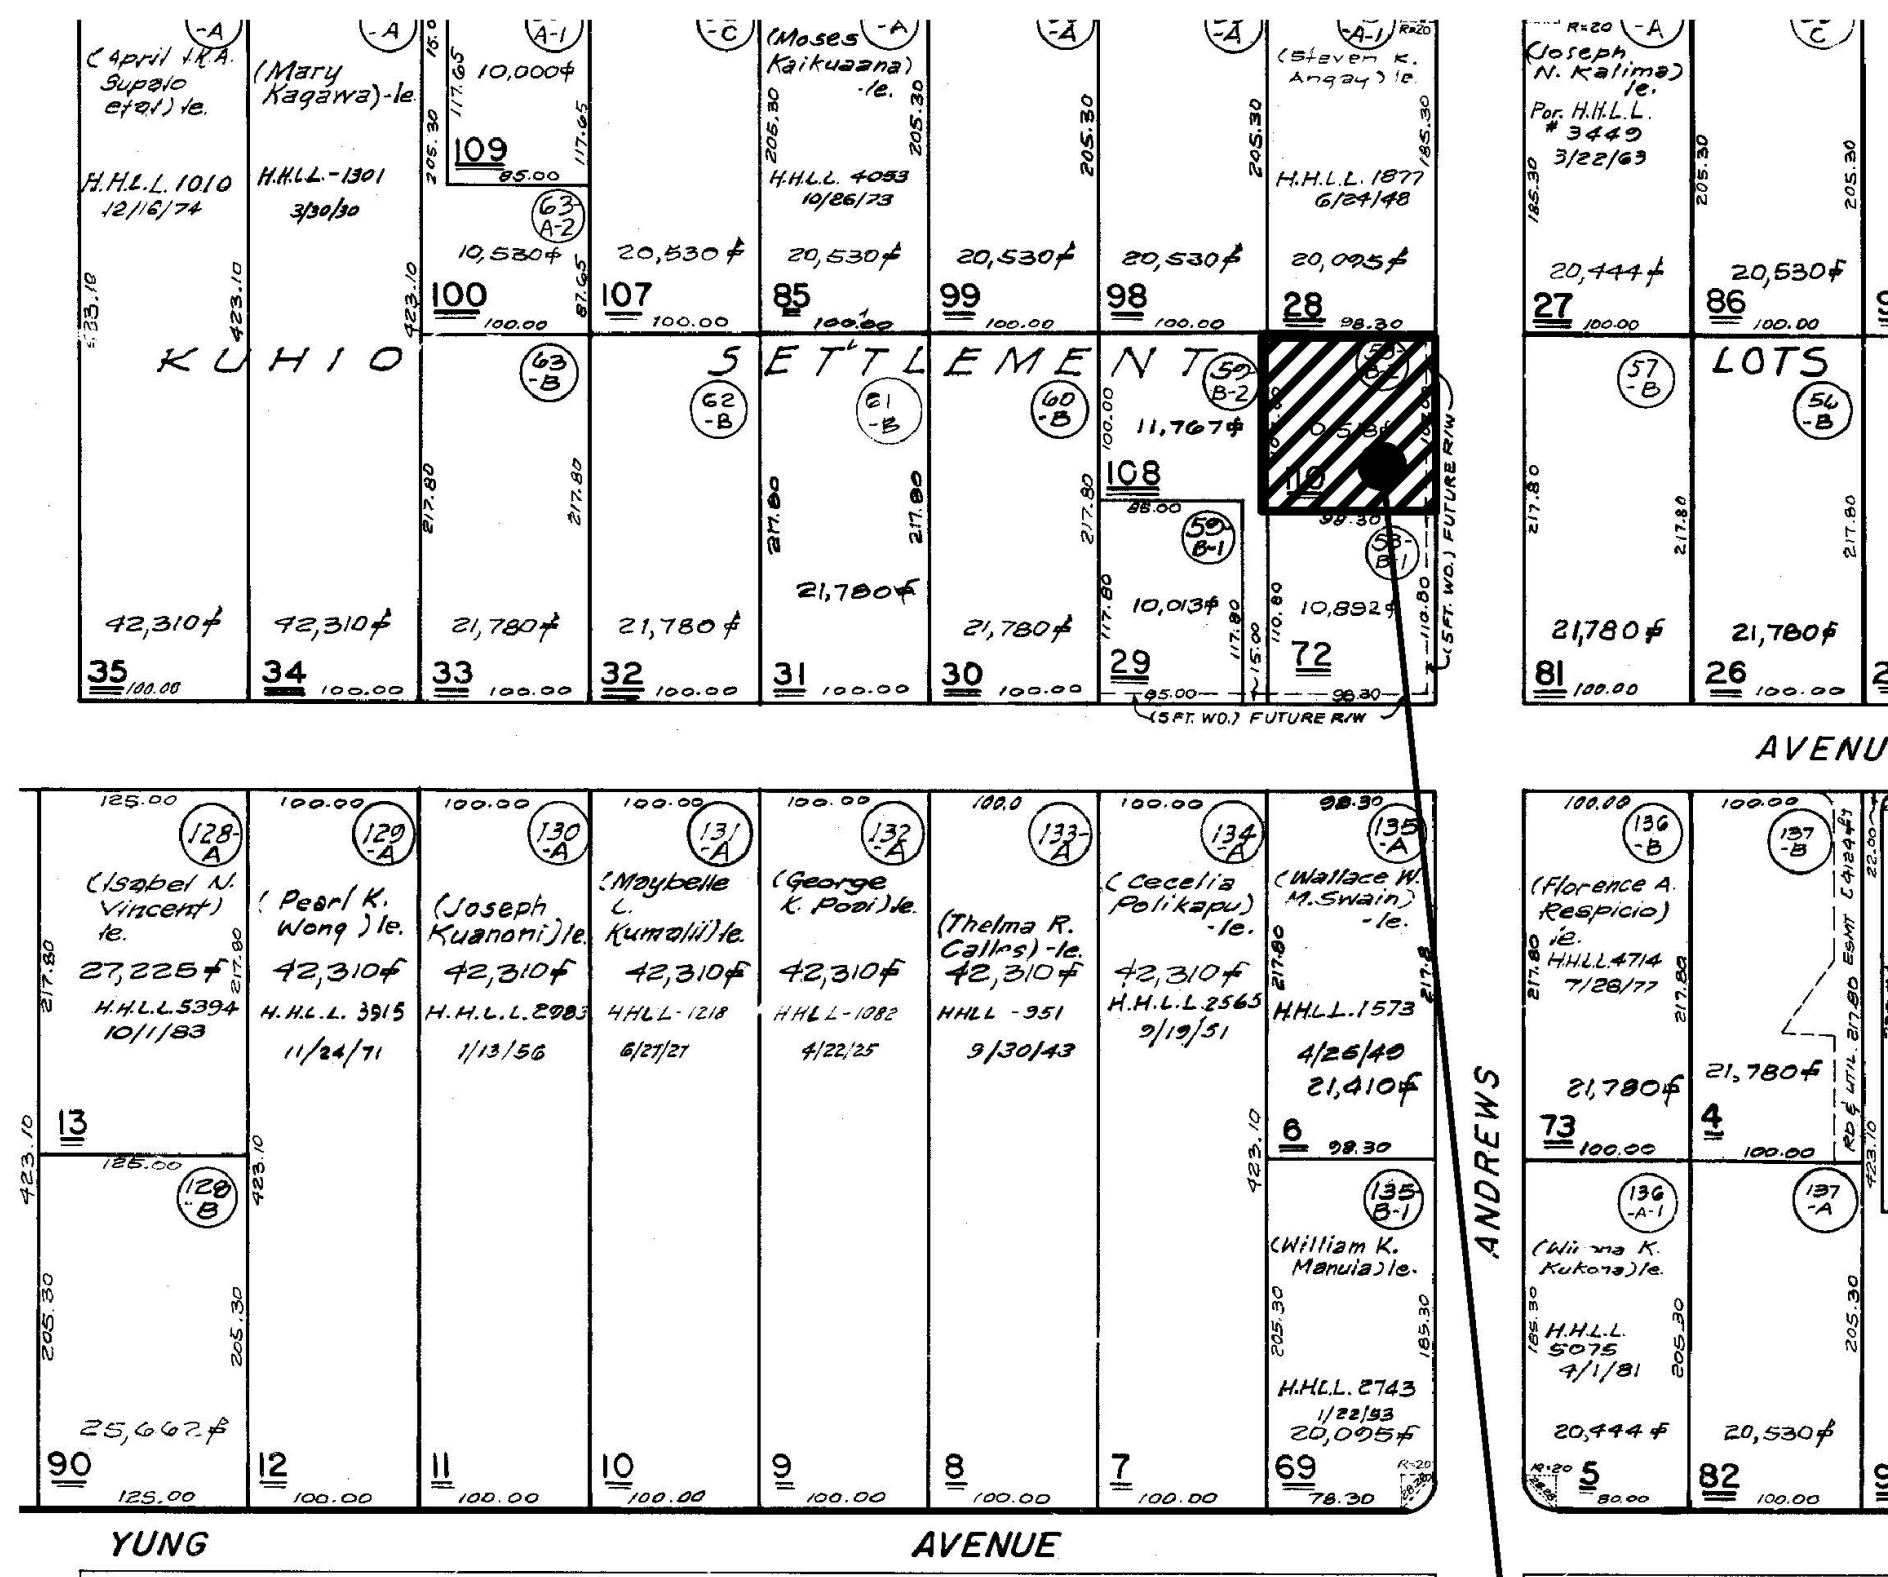


PROJECT SITE

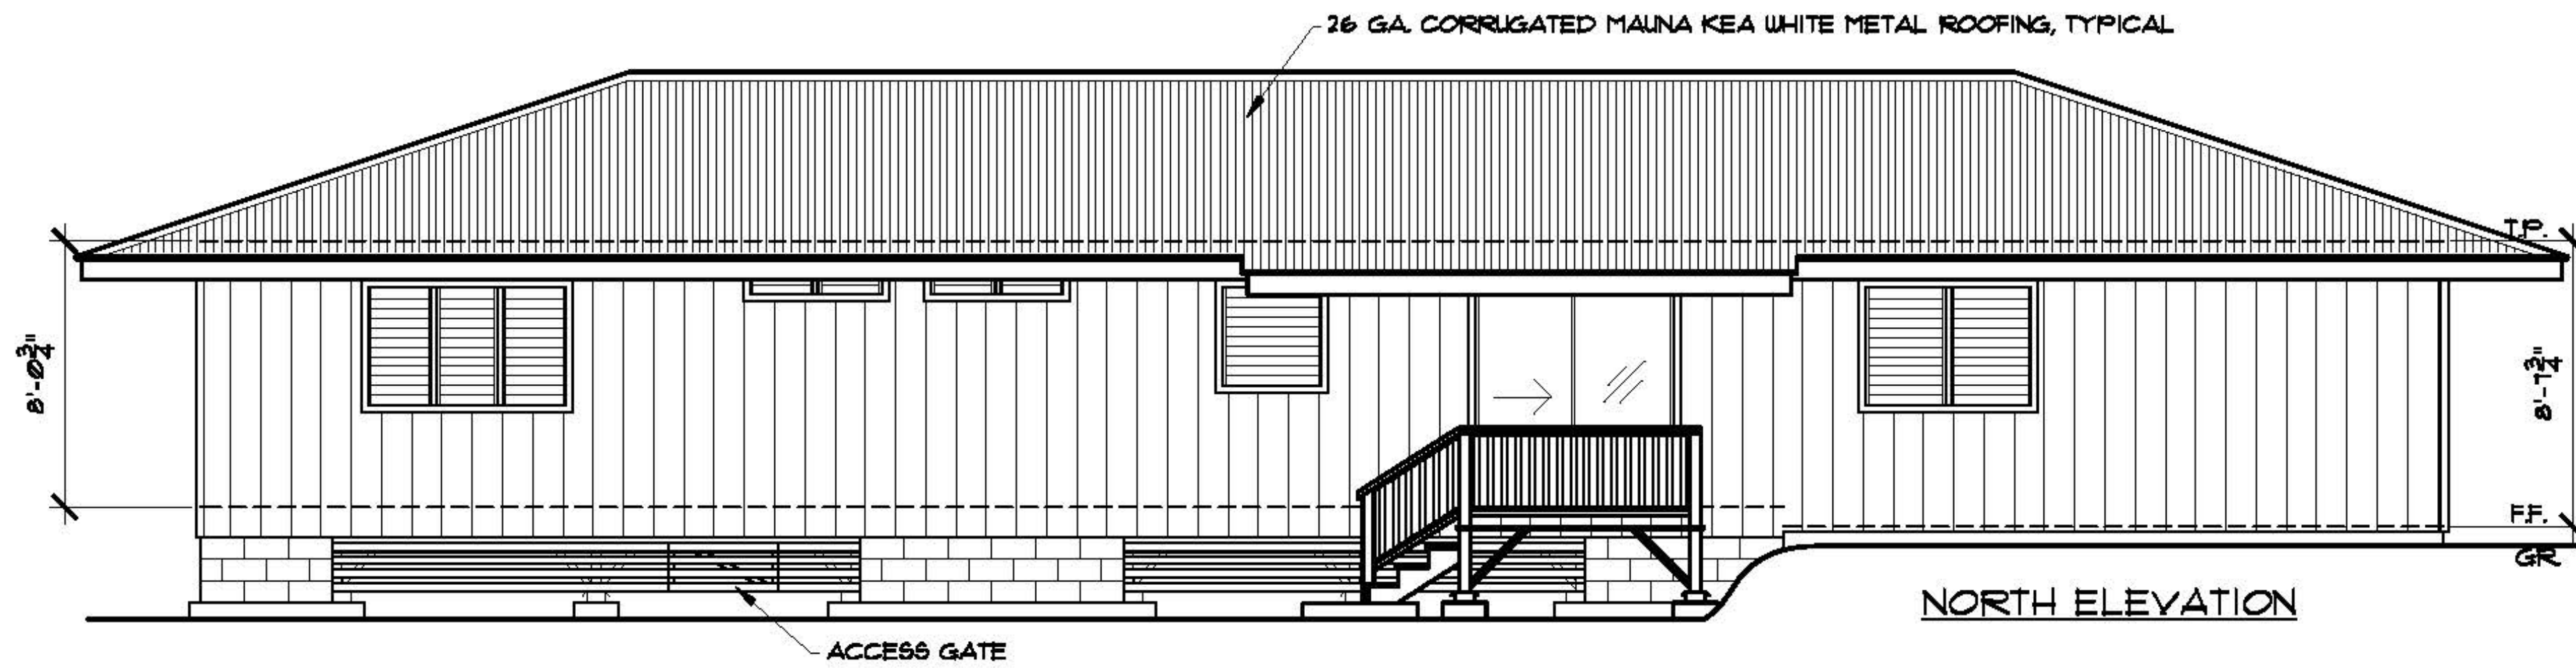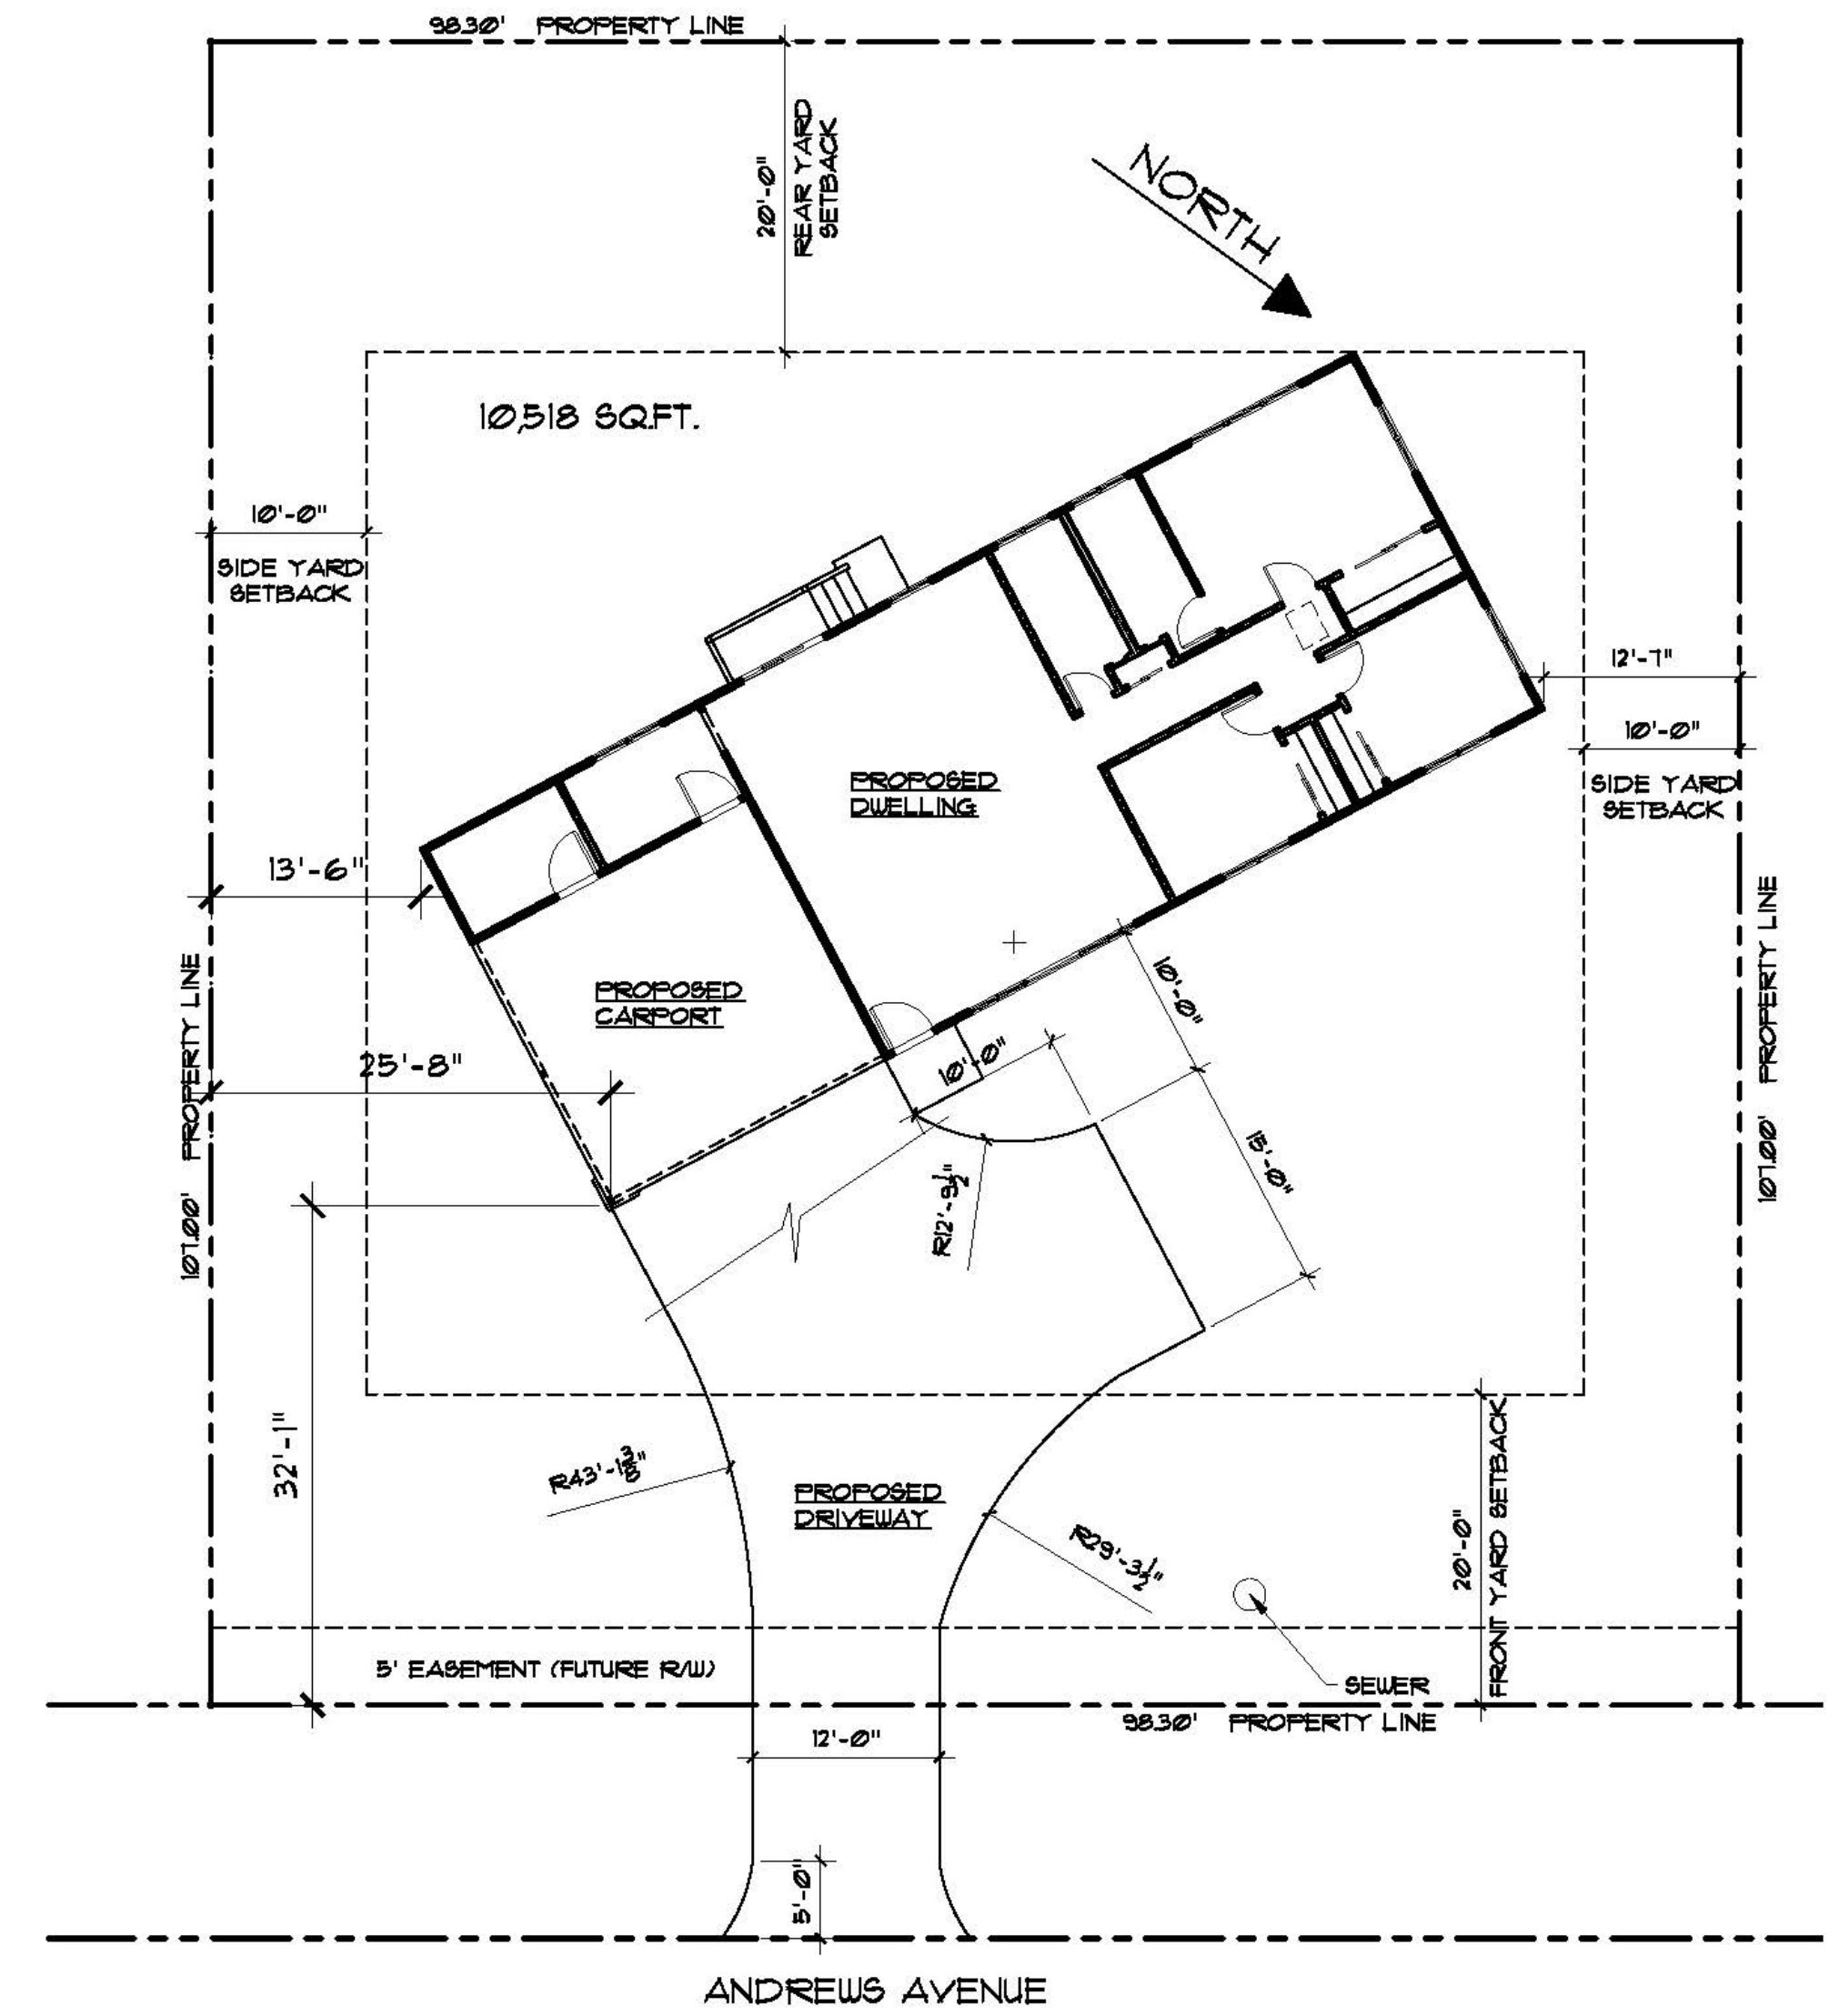


NORTH ELEVATION

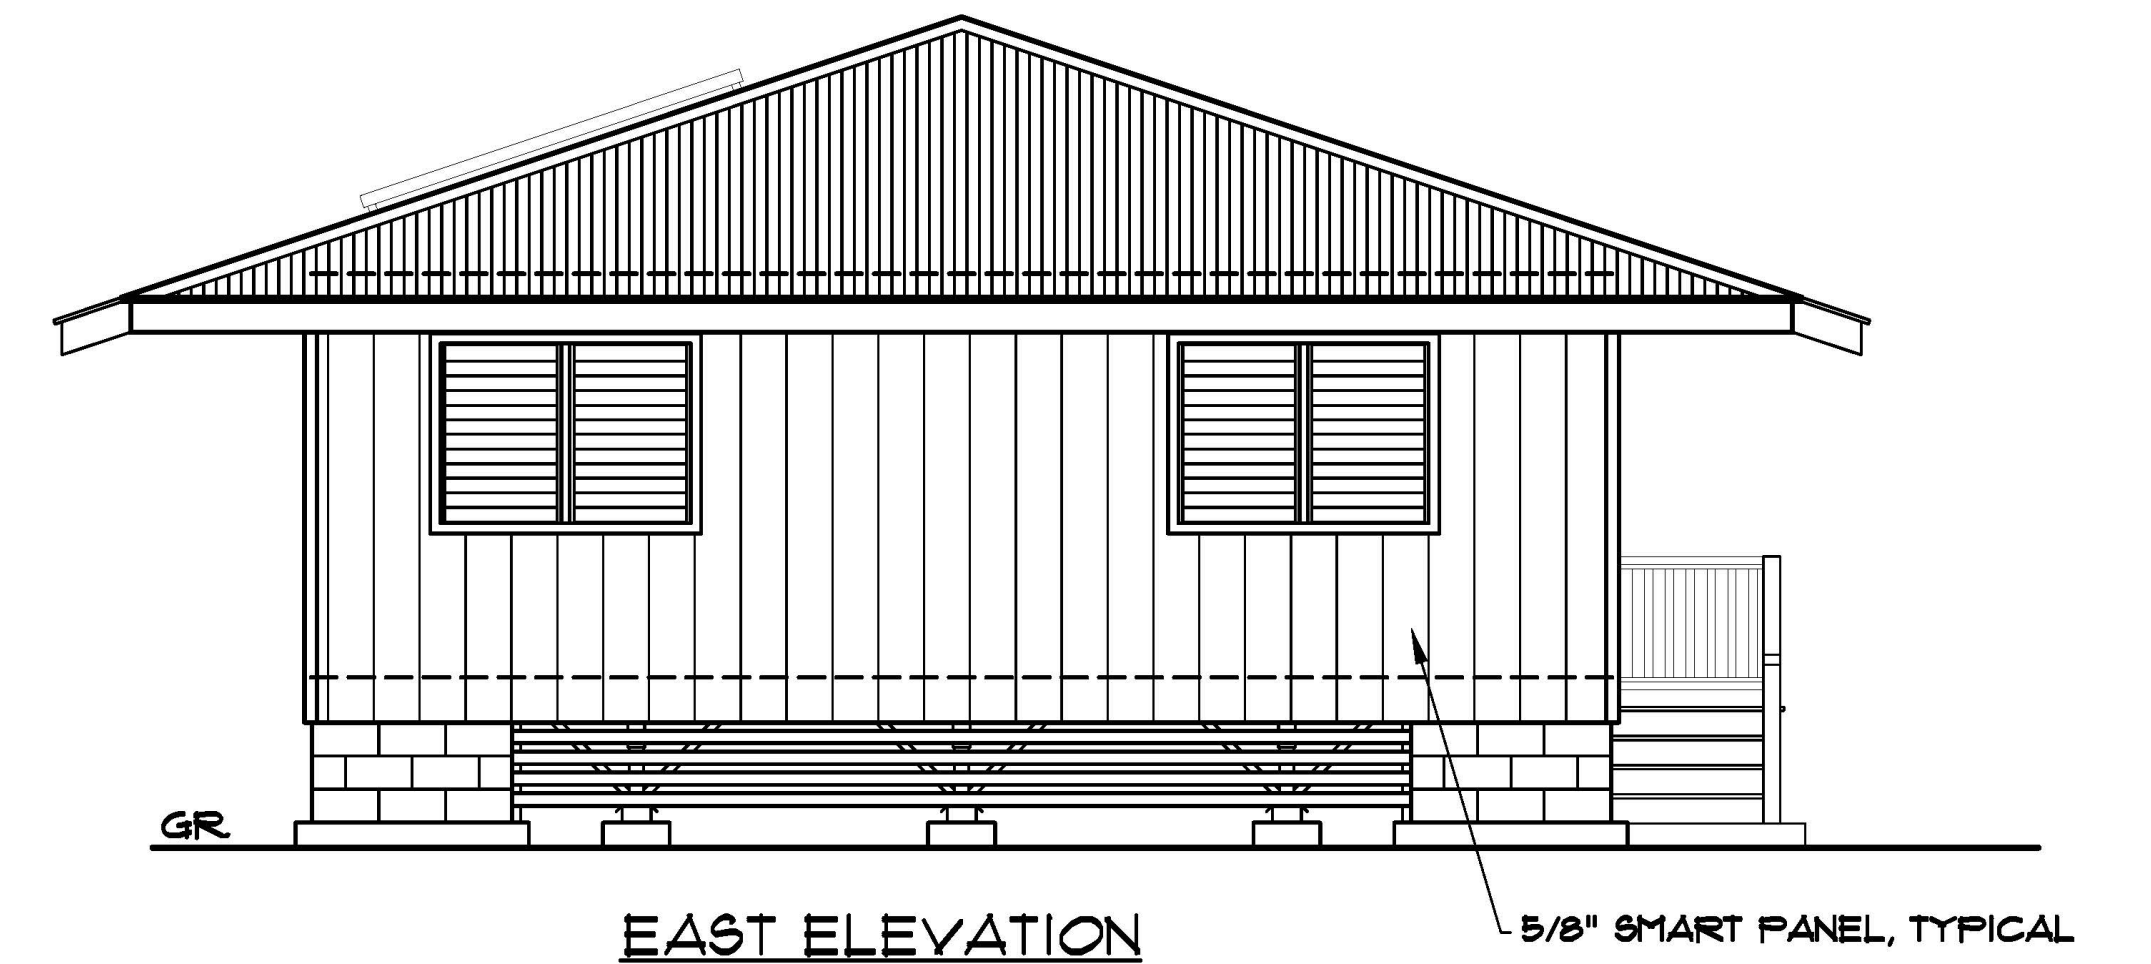

EAST ELEVATION

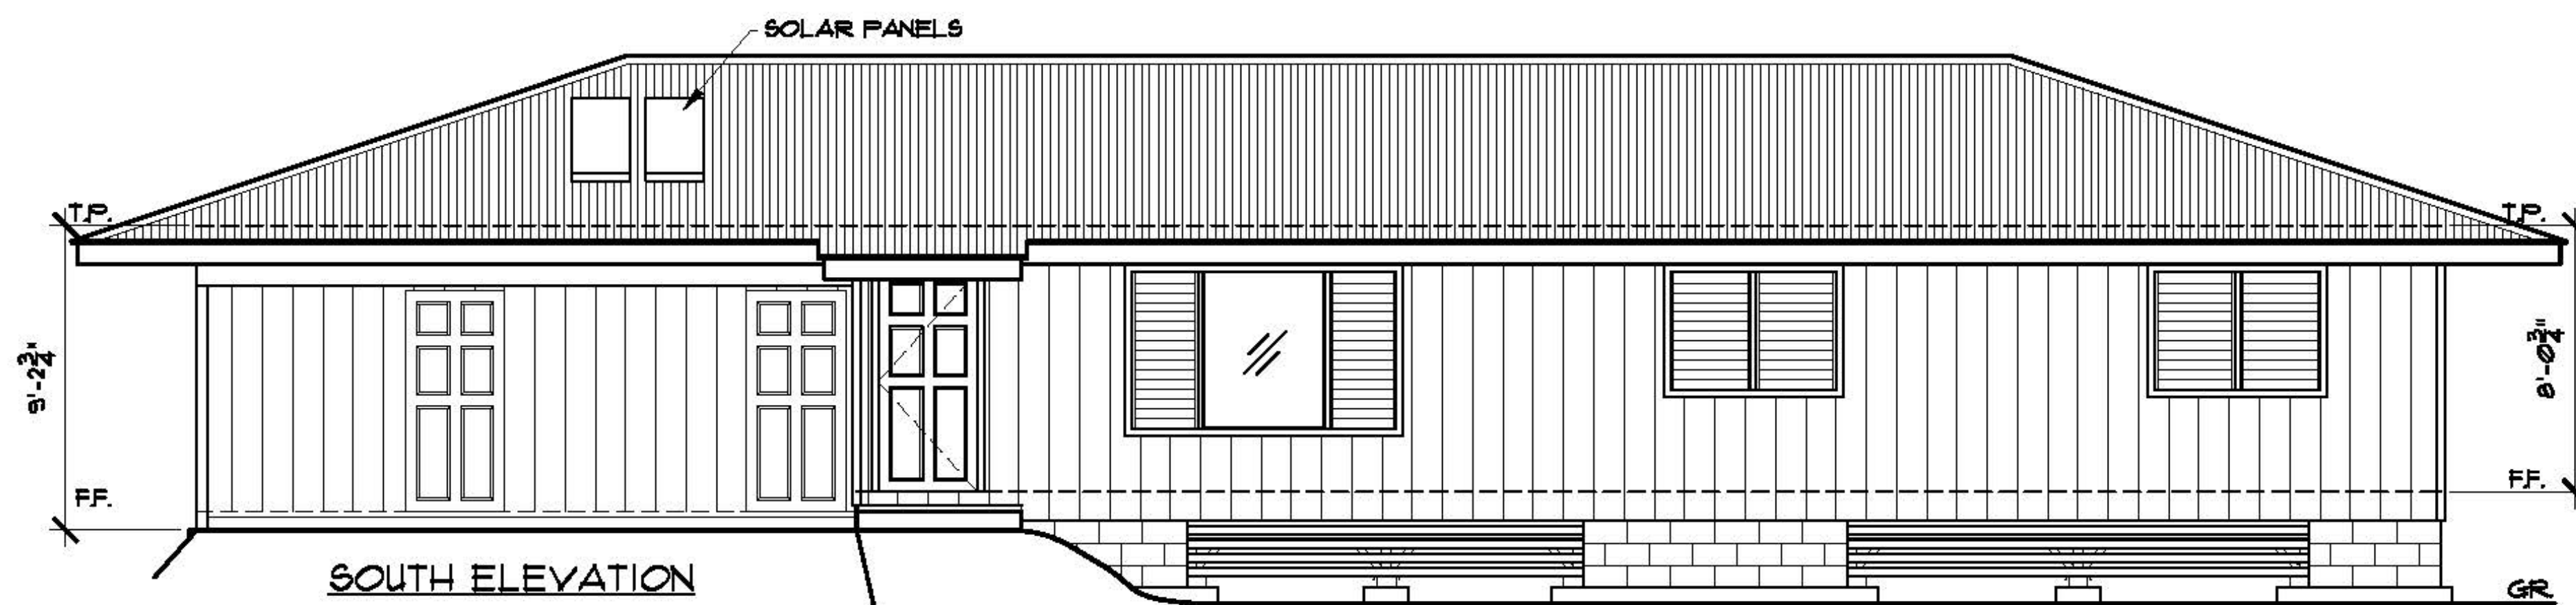

SOUTH ELEVATION

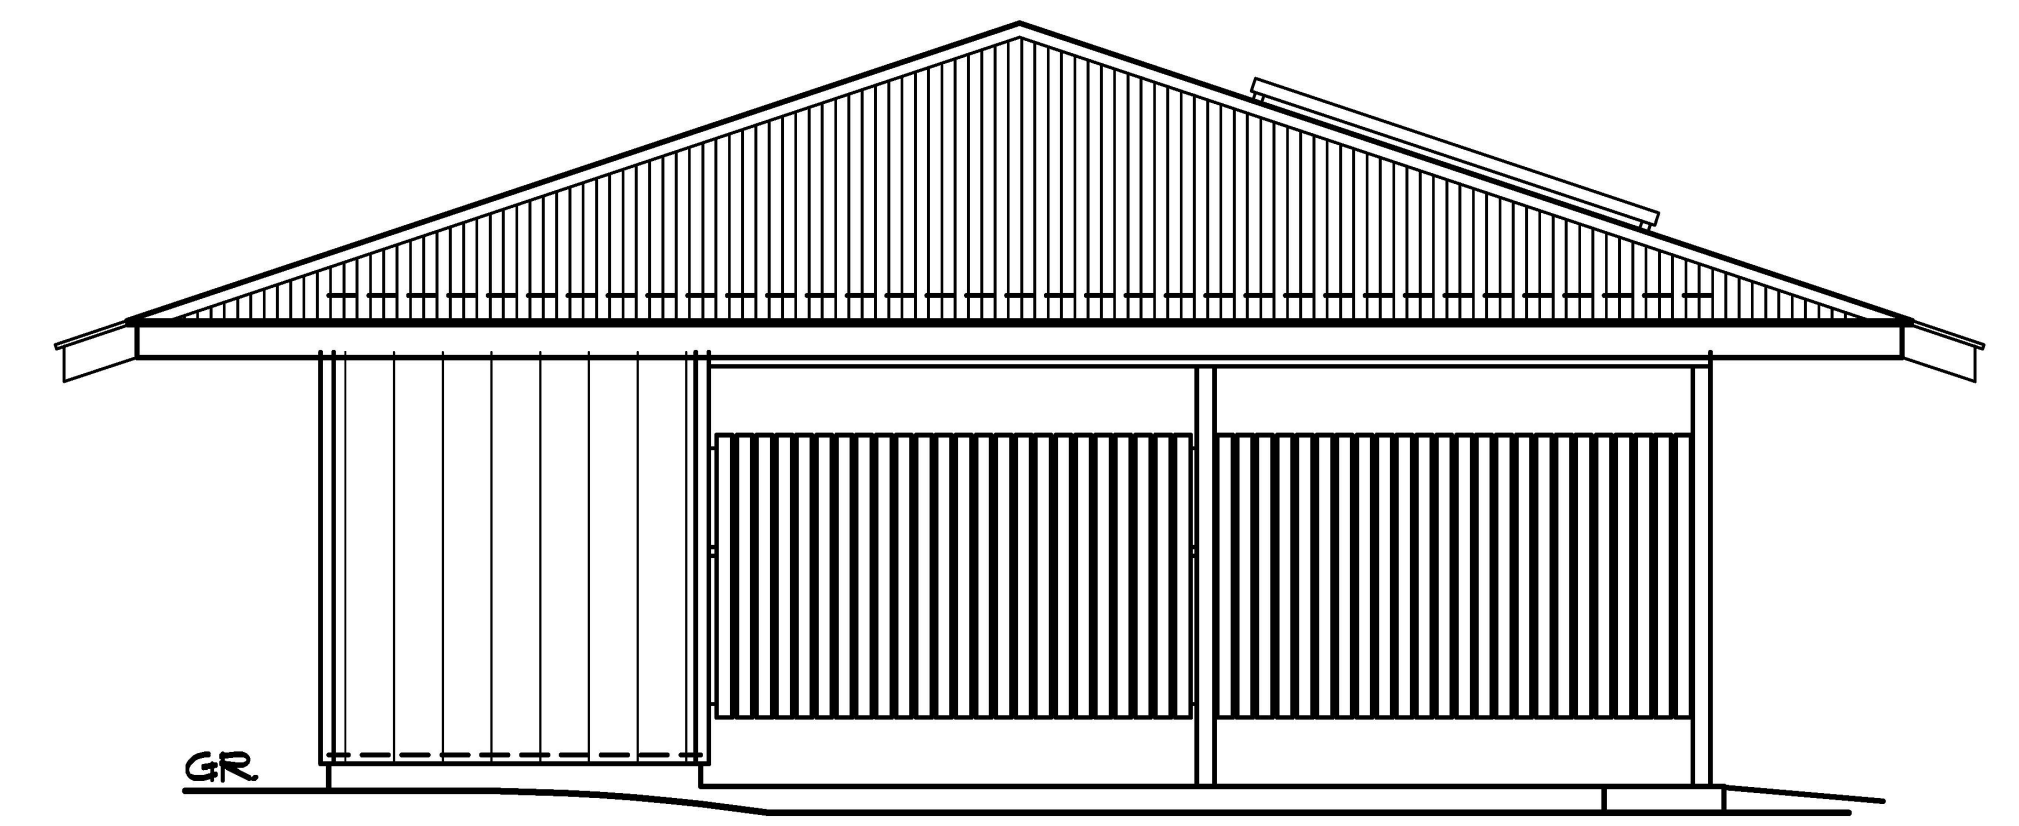

WEST ELEVATION

## EXTERIOR ELEVATIONS

SCALE: 1/4" = 1'-0"