


Kēōkea-Waiōhuli – Lot No. 149-A, 305 Pahūhūkoa St., Kūla, HI 96790

TMK: (2)-2-2-034:010 Lot Size: 21,492 SQ. FT.

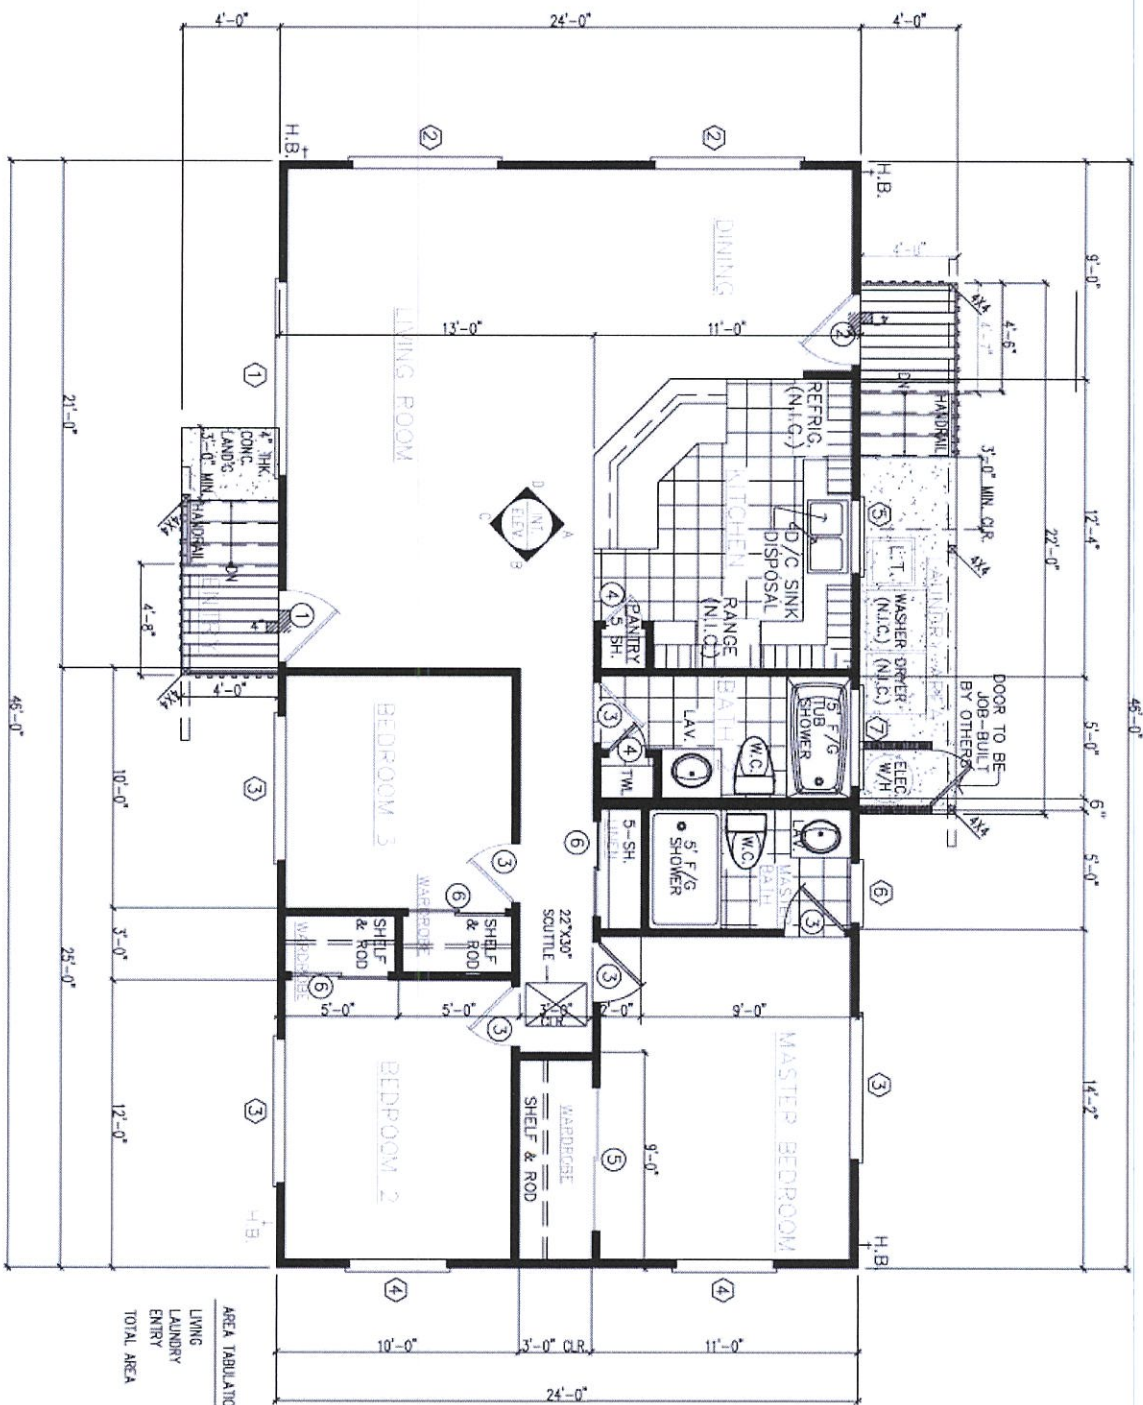

FLOOR PLAN
Scale 1/4" = 1'-0"



