

DEPARTMENT OF HAWAIIAN HOME LANDS
STATE OF HAWAII

December 19, 2014

ADDENDUM NO. 1

TO

PLANS, BID FORM, SPECIFICATIONS, CONTRACT AND BOND

FOR

TASK ORDER 13 WAIMANALO DRAINAGE CHANNEL CLEANING


IFB NO.: IFB-15-HHL-015

WAIMANALO, OAHU, HAWAII

NOTICE TO ALL PROSPECTIVE BIDDERS

This addendum is hereby made a part of the PLANS, BID FORM, SPECIFICATIONS, CONTRACT AND BOND for the TASK ORDER 13 – WAIMANALO DRAINAGE CHANNEL CLEANING, WAIMANALO, OAHU, HAWAII, and it shall amend the said contract documents as detailed within this Addendum document.

APPROVED:

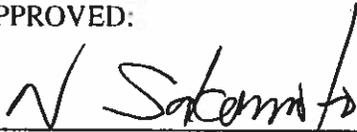

Norman Sakamoto, Acting Administrator
Land Development Division

Date December 19, 2014

Please detach, execute, and return immediately, the receipt below, to the Department of Hawaiian Home Lands, P. O. Box 1879, Honolulu, HI 96805, or transmit facsimile to (808) 620-9299.

Receipt of Addendum No. 1 for the TASK ORDER 13 – WAIMANALO DRAINAGE CHANNEL CLEANING, WAIMANALO, OAHU, HAWAII, is hereby acknowledged.

Signed _____

Title _____

Firm _____

Date _____

ADDENDUM NO. 1
DECEMBER 19, 2014

TO

PLANS, BID FORM, SPECIFICATIONS, CONTRACT AND BOND

FOR

TASK ORDER 13 – WAIAMANALO DRAINAGE CHANNEL CLEANING

WAIMANALO, OAHU, HAWAII

IFB NO.: IFB-15-HHL-015

ITEM NO. 1 – PHOTOS AND NOTES FROM SITE VISIT

1. A site visit was requested and attended by perspective contractors on December 8, 2014. Please note that the photos and the notes are for informational purposes only, they do not represent the entire project or scope. The photos and notes are attached to ADDENDUM No. 1 (12-19-14)

ITEM NO. 2 - ADJUSTMENT TO SCOPE OF SERVICES

1. Due to water in the drainage channel delete the portion of the drainage channel from Huli Street to Kalaniana'ole Highway. See Map A-1 attached to ADDENDUM No. 1 (12-19-14).
2. The Department of Hawaiian Home Lands would like to add onto the scope of work the area highlighted in orange on Map A-2. This area shall be cleared of all vegetation from fence line to fence line. The debris cut here may be thrown over the fence on the mountain side of this ditch at least three feet from the fence line. Cut and remove anything growing through the fence.

ITEM NO. 3 WAGE RATE SCHEDULE

1. Remove the State Wage Rate Schedule Bulletin No. 484 (9/15/14) found in the IFB and replace it in its entirety with Maintenance Wage Rate Determination dated July 1, 2014 to June 30, 2015. The Maintenance Wage Rate Determination is attached to ADDENDUM No. 1 (12-19-14)

ITEM NO. 4 BID OPEN DATE

1. The Bid Opening date has been changed, the new bid opening date is 2:00 pm Monday, December 29, 2014 at Hale Kalaniana'ole, 91-5420 Kapolei Parkway, Kapolei, HI 96707.

Waimanalo Drainage Channel Cleaning IFB-15-HHL-015
Photos from Site Visit.

PHOTO #1



PHOTO #2



PHOTO #3



PHOTO #4



PHOTO #5



PHOTO #6

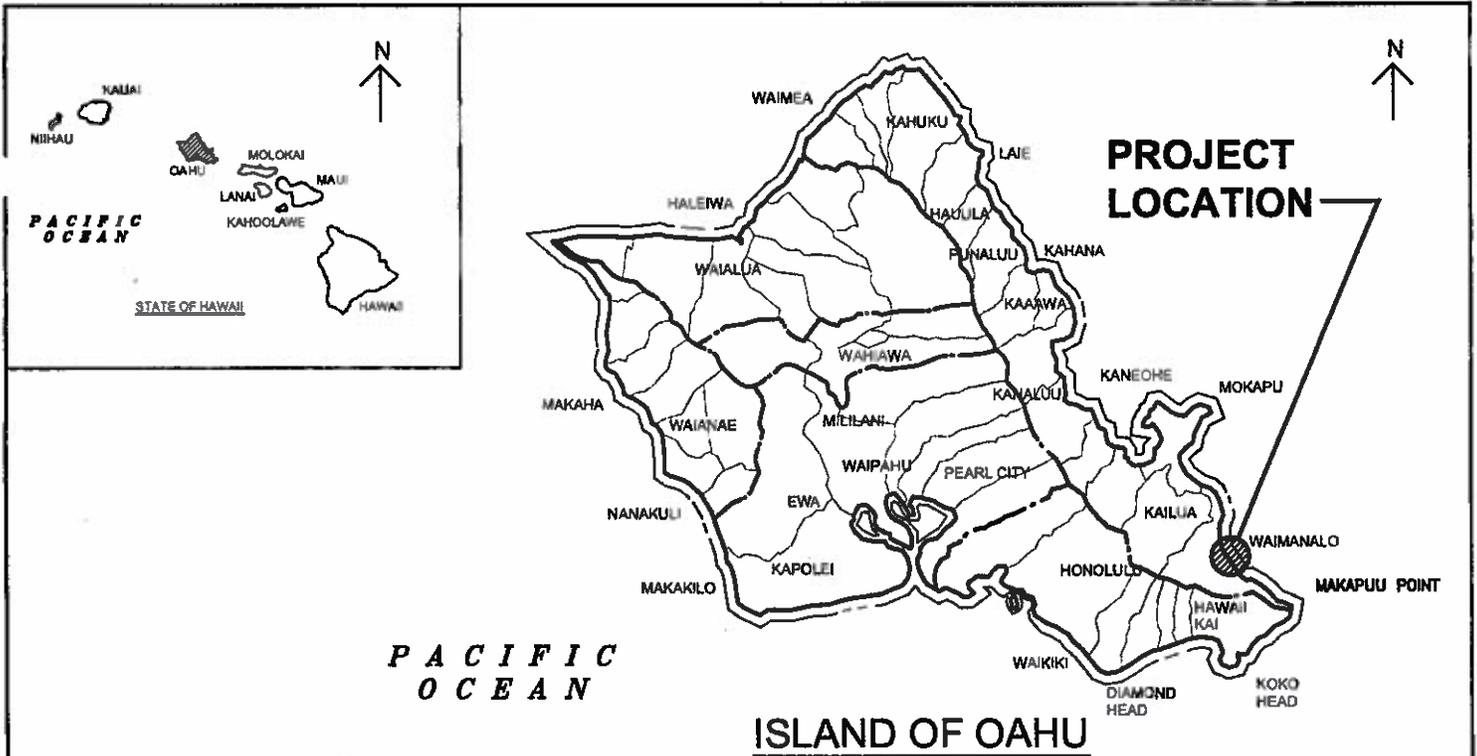


PHOTO #7



Notes from Site Visit. (These pictures are for informational purposes only! This does not represent the entire project or scope.)

- Photo #1, #2, & #3 can be used as a staging area. This area is located on the corner of Huli Street and Ala Koa Street. This potential staging area will need to be cleaned before use.
- Photo #4: View of the canal from Huli Street on the Blanche Pope Elementary School side of the street. Due to the water in the canal this will be the end point of the scope. The portion of the drainage channel from Huli Street down towards Kalaniana'ole Highway will be deleted from the scope of services. (see the attached Map A-1)
- Photo #5 & #6: More pictures of the canal.
- Photo #7: View of the additional scope that is being added on to this IFB. Please refer to the TMK map attached (Map A-2). This area shall be cleared of all vegetation from fence line to fence line. The debris cut here may be thrown over the fence on the mountain side of this ditch at least three feet from the fence line. Cut and remove anything growing through the fence.




PACIFIC OCEAN

ISLAND OF OAHU

VICINITY MAP
NOT TO SCALE

* Delete the highlighted area from the scope.

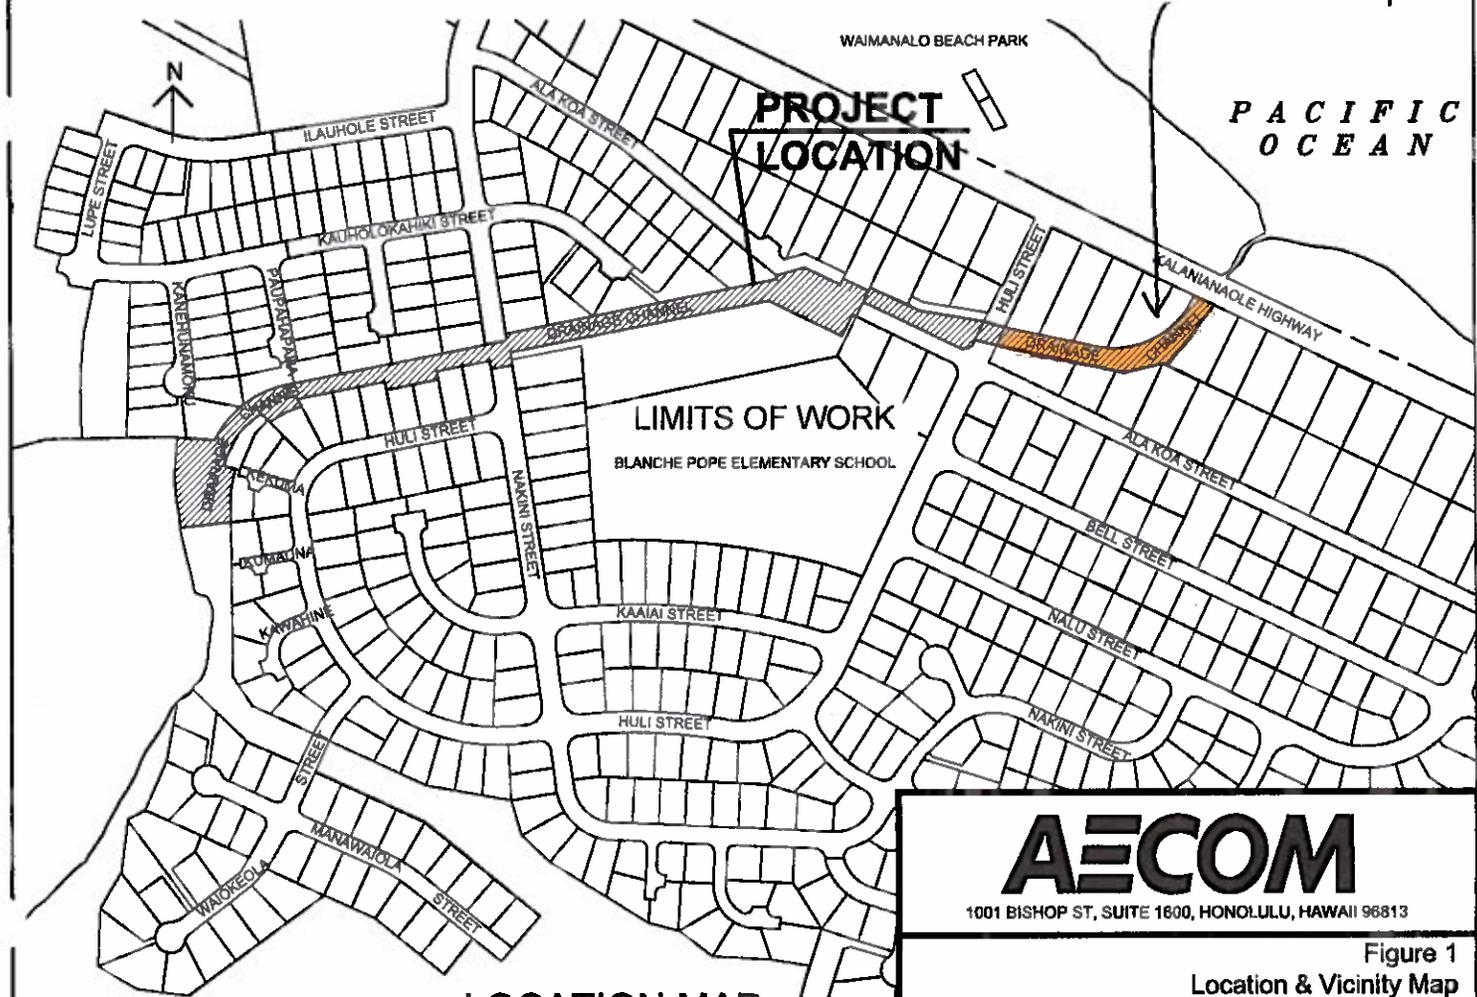

LOCATION MAP
NOT TO SCALE

AECOM

1001 BISHOP ST, SUITE 1600, HONOLULU, HAWAII 96813

Figure 1
Location & Vicinity Map
Waimanalo Drainage Channel Cleaning
Waimanalo, Oahu, Hawaii

September 2014



NOTE: Overall lot area
 varies slightly according to the
 actual measurements
 in the field and is subject to
 change.

NOTE: All lots are subject to
 the Uniform Grading Ordinance
 of the City of Honolulu.

FOR PROPERTY ASSESSMENT PURPOSES
 SUBJECT TO CHANGE

DEPARTMENT OF FINANCE PROPERTY ASSESSMENT DIVISION TAX MAPS SECTION			
TAX MAP			
CITY OF HONOLULU	ZONE	SEC.	PLAT
	4	1	3E
SCALE: 1" = 50' FEET			

