
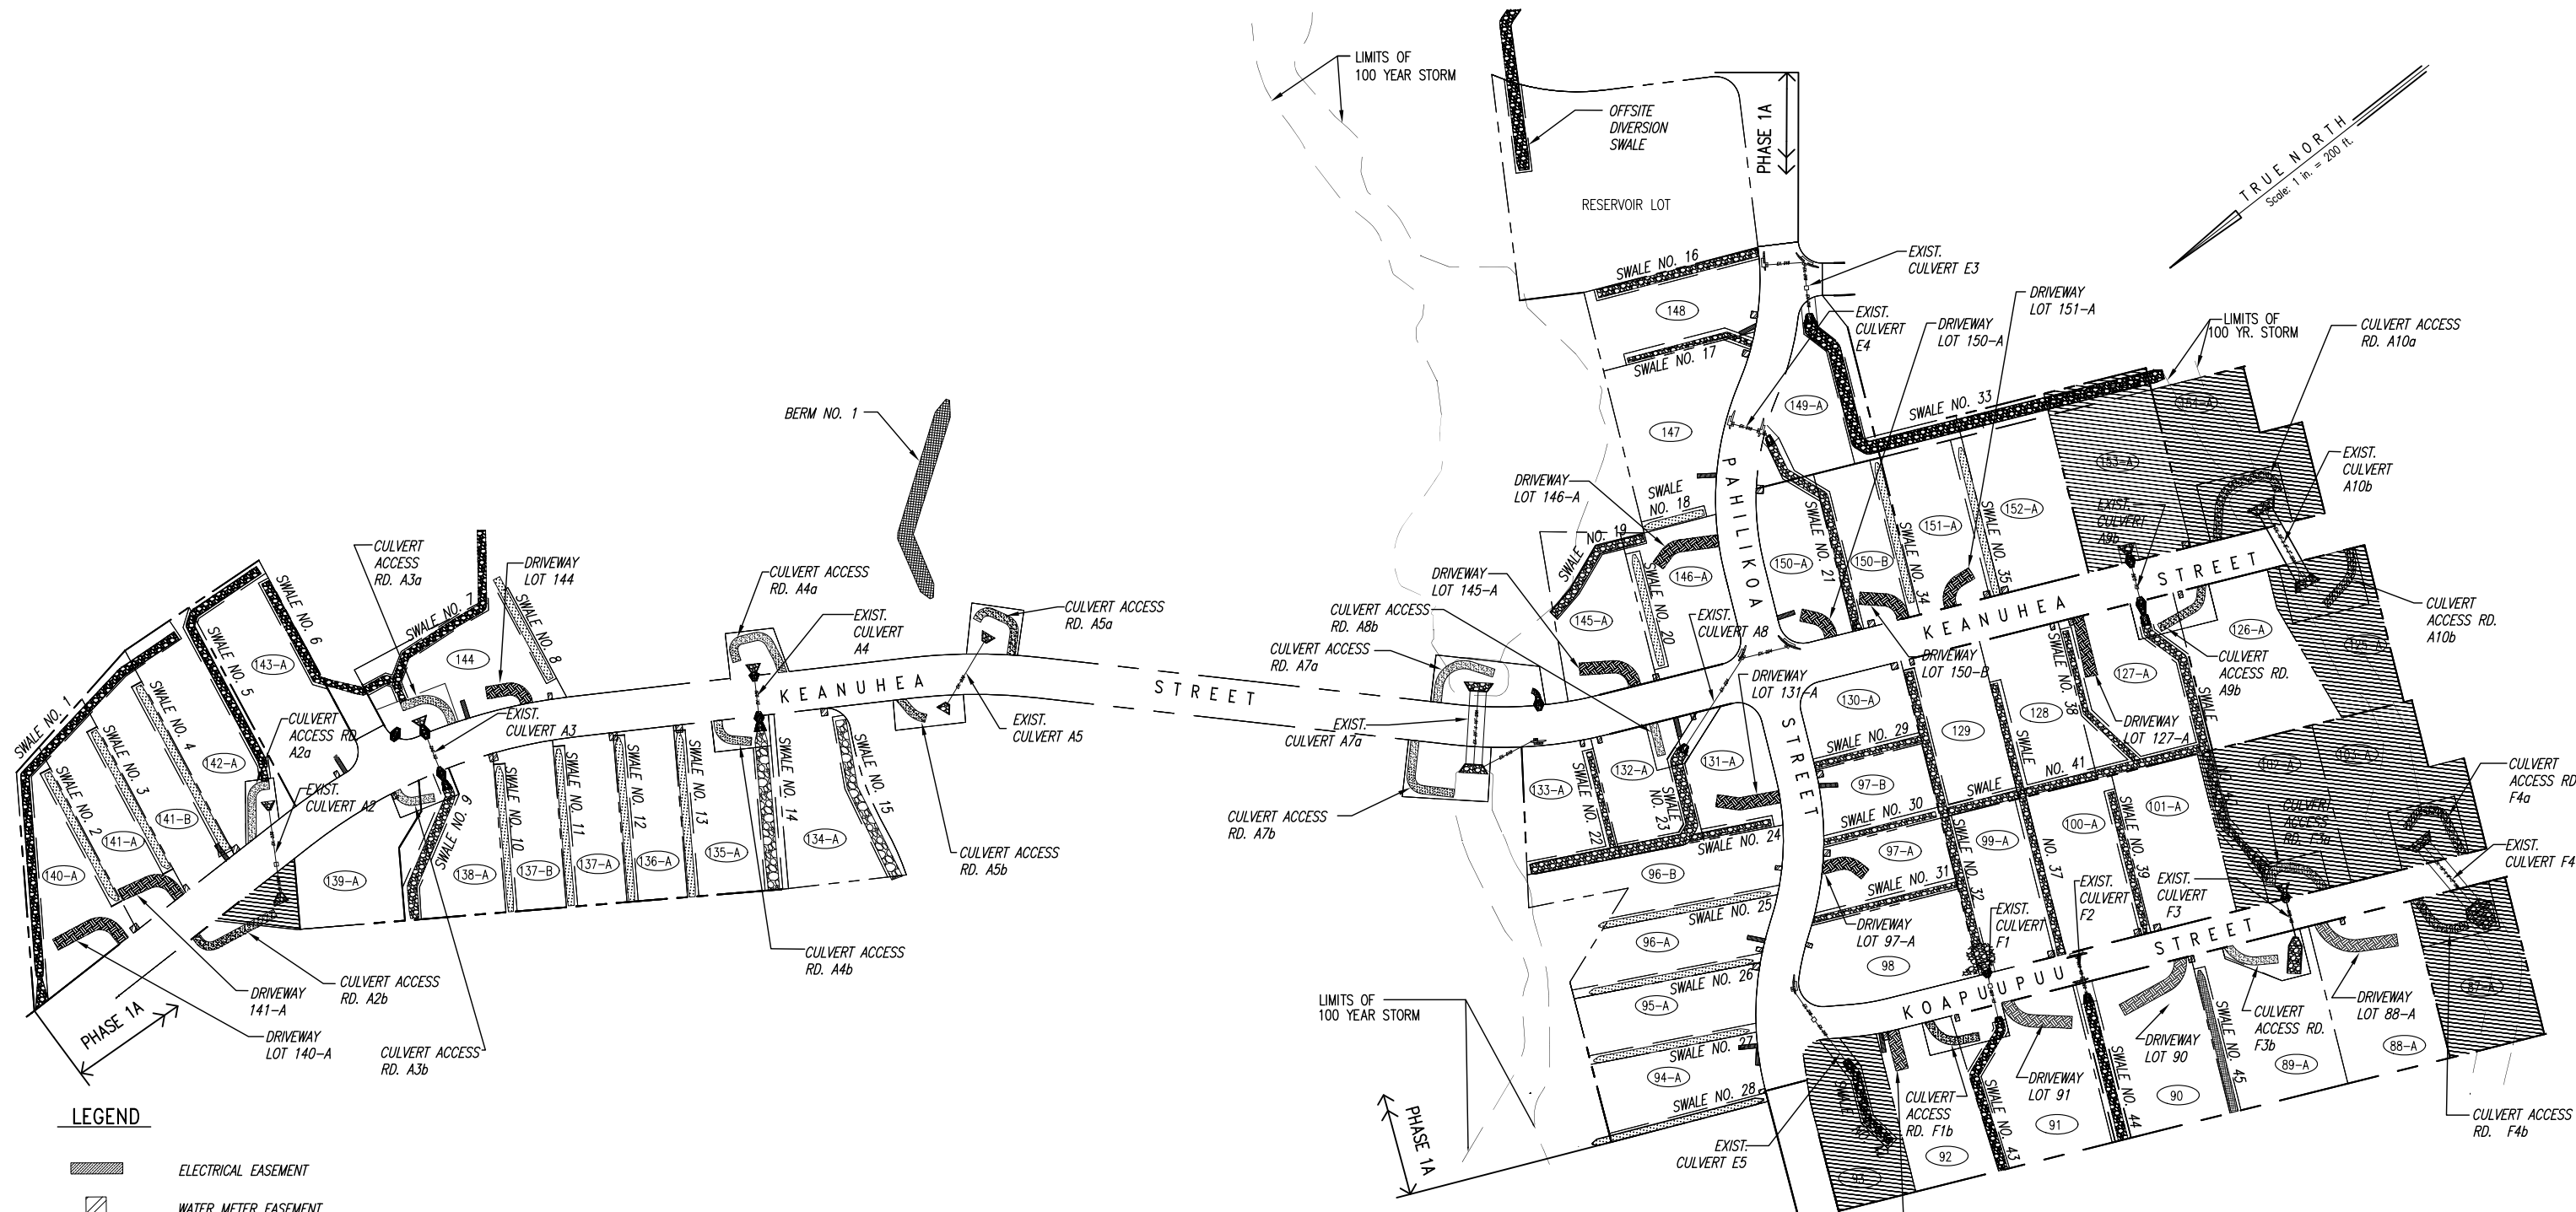


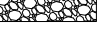


LEGEND

-  ELECTRICAL EASEMENT
-  WATER METER EASEMENT
-  PROPERTY LINE
-  GRP SWALE
-  GRASS SWALE
-  CULVERT ACCESS ROAD
-  DRIVEWAY
-  BERM
-  DRAIN LOT

GENERAL LAYOUT PLAN

SCALE: 1" = 200'

* SUBJECT TO FINAL SUBDIVISION APPROVAL, AND FILE PLAN RECORDATION, & SUBJECT TO CHANGE

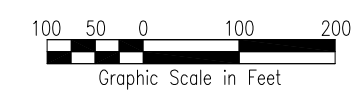

Community Planning and Engineering, Inc.
 Engineering Design | Construction Management | Infrastructure Planning
 1289 Queen Emma Street, Third Floor Honolulu, Hawaii

**CONSOLIDATION / RE-SUBDIVISION
 KEOKEA-WAIOHULI DEVELOPMENT
 PHASE 1A**

KEOKEA & WAIOHULI, MAKAWAO, MAUI
 OWNER & DEVELOPER: DEPARTMENT OF HAWAIIAN HOME LANDS
 TAX MAP KEYS: (2) 2-2-033: 021 TO 038 & 058-074
 AND (2) 2-2-34: 001 TO 016, 026 & 029

**GENERAL LAYOUT PLAN
 KEOKEA WAIOHULI PHASE 1A
 45 VACANT LOTS**

KEOKEA-WAIOHULI DEVELOPMENT PHASE 1A

TMK: (2) 2-2-033: 021 to 38, & 058-74
(2) 2-2-034: 001 to 016, 026 & 029

	LOT No.:	Lot Size (Sq. Ft.)	Street Name	Driveway	Drainage Easement	Culvert Access Easement	Electrical Easement	Water Meter Slab Easement	Notes
1	88-A	26,000	Koapuupuu St.	x				x	Access Driveway
2	89-A	30,006	Koapuupuu St.		x	x		x	Grass Drainage Swale; Culvert Access Road
3	90	30,005	Koapuupuu St.	x	x			x	Access Driveway; GRP Drainage Swale
4	91	30,000	Koapuupuu St.	x	x	x		x	Access Driveway; GRP Drainage Swale; Culvert Access Road
5	92	20,008	Koapuupuu St.	x		x	x	x	Access Driveway, Culvert Access Road
6	94-A	18,773	Pahiliko St.		x		x	x	Boarder Historic Preservation Lot
7	95-A	18,323	Pahiliko St.		x			x	Grass Drainage Swale; Boarder Historic Preservation Lot
8	96-A	18,276	Pahiliko St.		x		x	x	Grass Drainage Swale; Boarder Historic Preservation Lot
9	96-B	21,798	Pahiliko St.		x			x	Grass Drainage Swale; Boarder Historic Preservation Lot
10	97-A	14,853	Pahiliko St.	x	x		x	x	Access Driveway; GRP Drainage Swale
11	97-B	13,248	Pahiliko St.		x			x	GRP Drainage Swale
12	98	22,515	Pahiliko St.					x	
13	99-A	21,800	Koapuupuu St.		x			x	GRP Drainage Swale
14	100-A	21,800	Koapuupuu St.		x			x	GRP Drainage Swale
15	101-A	21,800	Koapuupuu St.		x			x	GRP Drainage Swale
16	126-A	27,375	Keanuhea St.		x	x		x	GRP Drainage Swale; Culvert Access Road
17	127-A	29,248	Keanuhea St.	x	x	x		x	Access Driveway; Culvert access Road; GRP Drainage Swale
18	128	20,000	Keanuhea St.		x			x	GRP Drainage Swale
19	129	20,000	Keanuhea St.		x			x	GRP Drainage Swale
20	130-A	13,953	Keanuhea St.		x			x	GRP Drainage Swale
21	131-A	16,310	Pahiliko St.	x	x		x	x	Access Driveway; GRP Drainage Swale
22	132-A	16,046	Keanuhea St.		x	x		x	GRP Drainage Swale; Culvert Access Road
23	133-A	15,479	Keanuhea St.		x			x	GRP Drainage Swale; Boarder Historic Preservation Lot
24	134-A	24,099	Keanuhea St.		x			x	GRP Drainage Swale; Boarder Historic Preservation Lot
25	135-A	26,804	Keanuhea St.		x	x		x	Grass Drainage Swale; GRP Drainage Swale; Culvert Access Road
26	136-A	15,845	Keanuhea St.		x			x	Grass Drainage Swale
27	137-A	15,661	Keanuhea St.		x			x	Grass Drainage Swale
28	137-B	15,205	Keanuhea St.		x			x	Grass Drainage Swale
29	138-A	20,861	Keanuhea St.		x	x		x	GRP Drainage Swale; Culvert Access Road
30	139-A	18,091	Keanuhea St.			x		x	Culvert Access Road
31	140-A	24,784	Keanuhea St.	x	x			x	Access Driveway; GRP Drainage Swale; Grass Drainage Swale
32	141-A	19,782	Keanuhea St.	x	x			x	Access Driveway; Grass Drainage Swale
33	141-B	20,865	Keanuhea St.		x		x	x	Grass Drainage Swale
34	142-A	26,791	Keanuhea St.		x	x		x	GRP Drainage Swale; Culvert Access Road

KEOKEA-WAIOHULI DEVELOPMENT PHASE 1A

TMK: (2) 2-2-033: 021 to 38, & 058-74
(2) 2-2-034: 001 to 016, 026 & 029

	LOT No.:	Lot Size (Sq. Ft.)	Street Name	Driveway	Drainage Easement	Culvert Access Easement	Electrical Easement	Water Meter Slab Easement	Notes
35	143-A	28,631	Keanuhea St.				x	x	GRP Drainage Swale
36	144	26,607	Keanuhea St.	x	x	x	x	x	Access Driveway; GRP Drainage Swale; Grass Drainage swale; Culvert access Road
37	145-A	21,041	Keanuhea St.	x	x			x	Access Driveway; GRP Drainage Swale; Boarder Historic Preservation Lot
38	146-A	20,560	Pahilikoa St.	x	x			x	Access Driveway; GRP Drainage Swale; Grass Swale
39	147	27,671	Pahilikoa St.		x		x	x	GRP Drainage swale; Grass Drainage Swale; Boarder Historic Preservation Lot
40	148	21,040	Pahilikoa St.		x		x	x	GRP Drainage Swale; Boarder Historic Preservation Lot
41	149-A	21,492	Pahilikoa St.		x			x	GRP Drainage Swale
42	150-A	16,623	Keanuhea St.	x	x		x	x	Access Driveway; GRP Drainage Swale
43	150-B	17,000	Keanuhea St.	x	x			x	Access Driveway; GRP Drainage Swale; Grass Drainage swale
44	151-A	23,478	Keanuhea St.	x	x			x	Access Driveway; GRP Drainage swale; Grass Drainage Swale
45	152-A	25,450	Keanuhea St.		x			x	GRP Drainage Swale; Grass drainage swale