



HAWAIIAN HOME LANDS

HAWAIIAN HOMES COMMISSION · DEPARTMENT OF HAWAIIAN HOME LANDS


**G-5**

**Malama Cultural Park  
Draft Special Area Plan**

April 18, 2022



# Malama Cultural Park

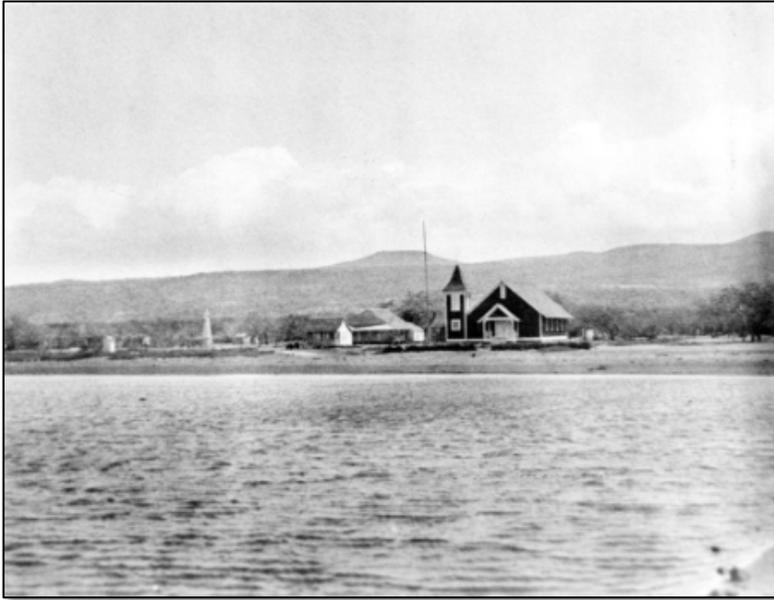





# Special Area Plan

- ❖ **Special Area Plans focus on wahi pana that are important to DHHL and its beneficiaries because of the unique cultural and natural resources present within the area.**
- ❖ **At minimum, the Malama Cultural Park Special Area Plan will:**
  - Guide issuance of land dispositions for non-homesteading uses
  - Identify opportunities to leverage resources and long-term collaborators
  - Develop goals and strategies based upon beneficiary consultation
  - Align with DHHL Moloka‘i Island Plan and Regional Plan and other applicable plans (i.e., South Moloka‘i Erosion Management Study) & applicable Federal and State regulatory controls



# Where Are We in The Special Area Plan Process?

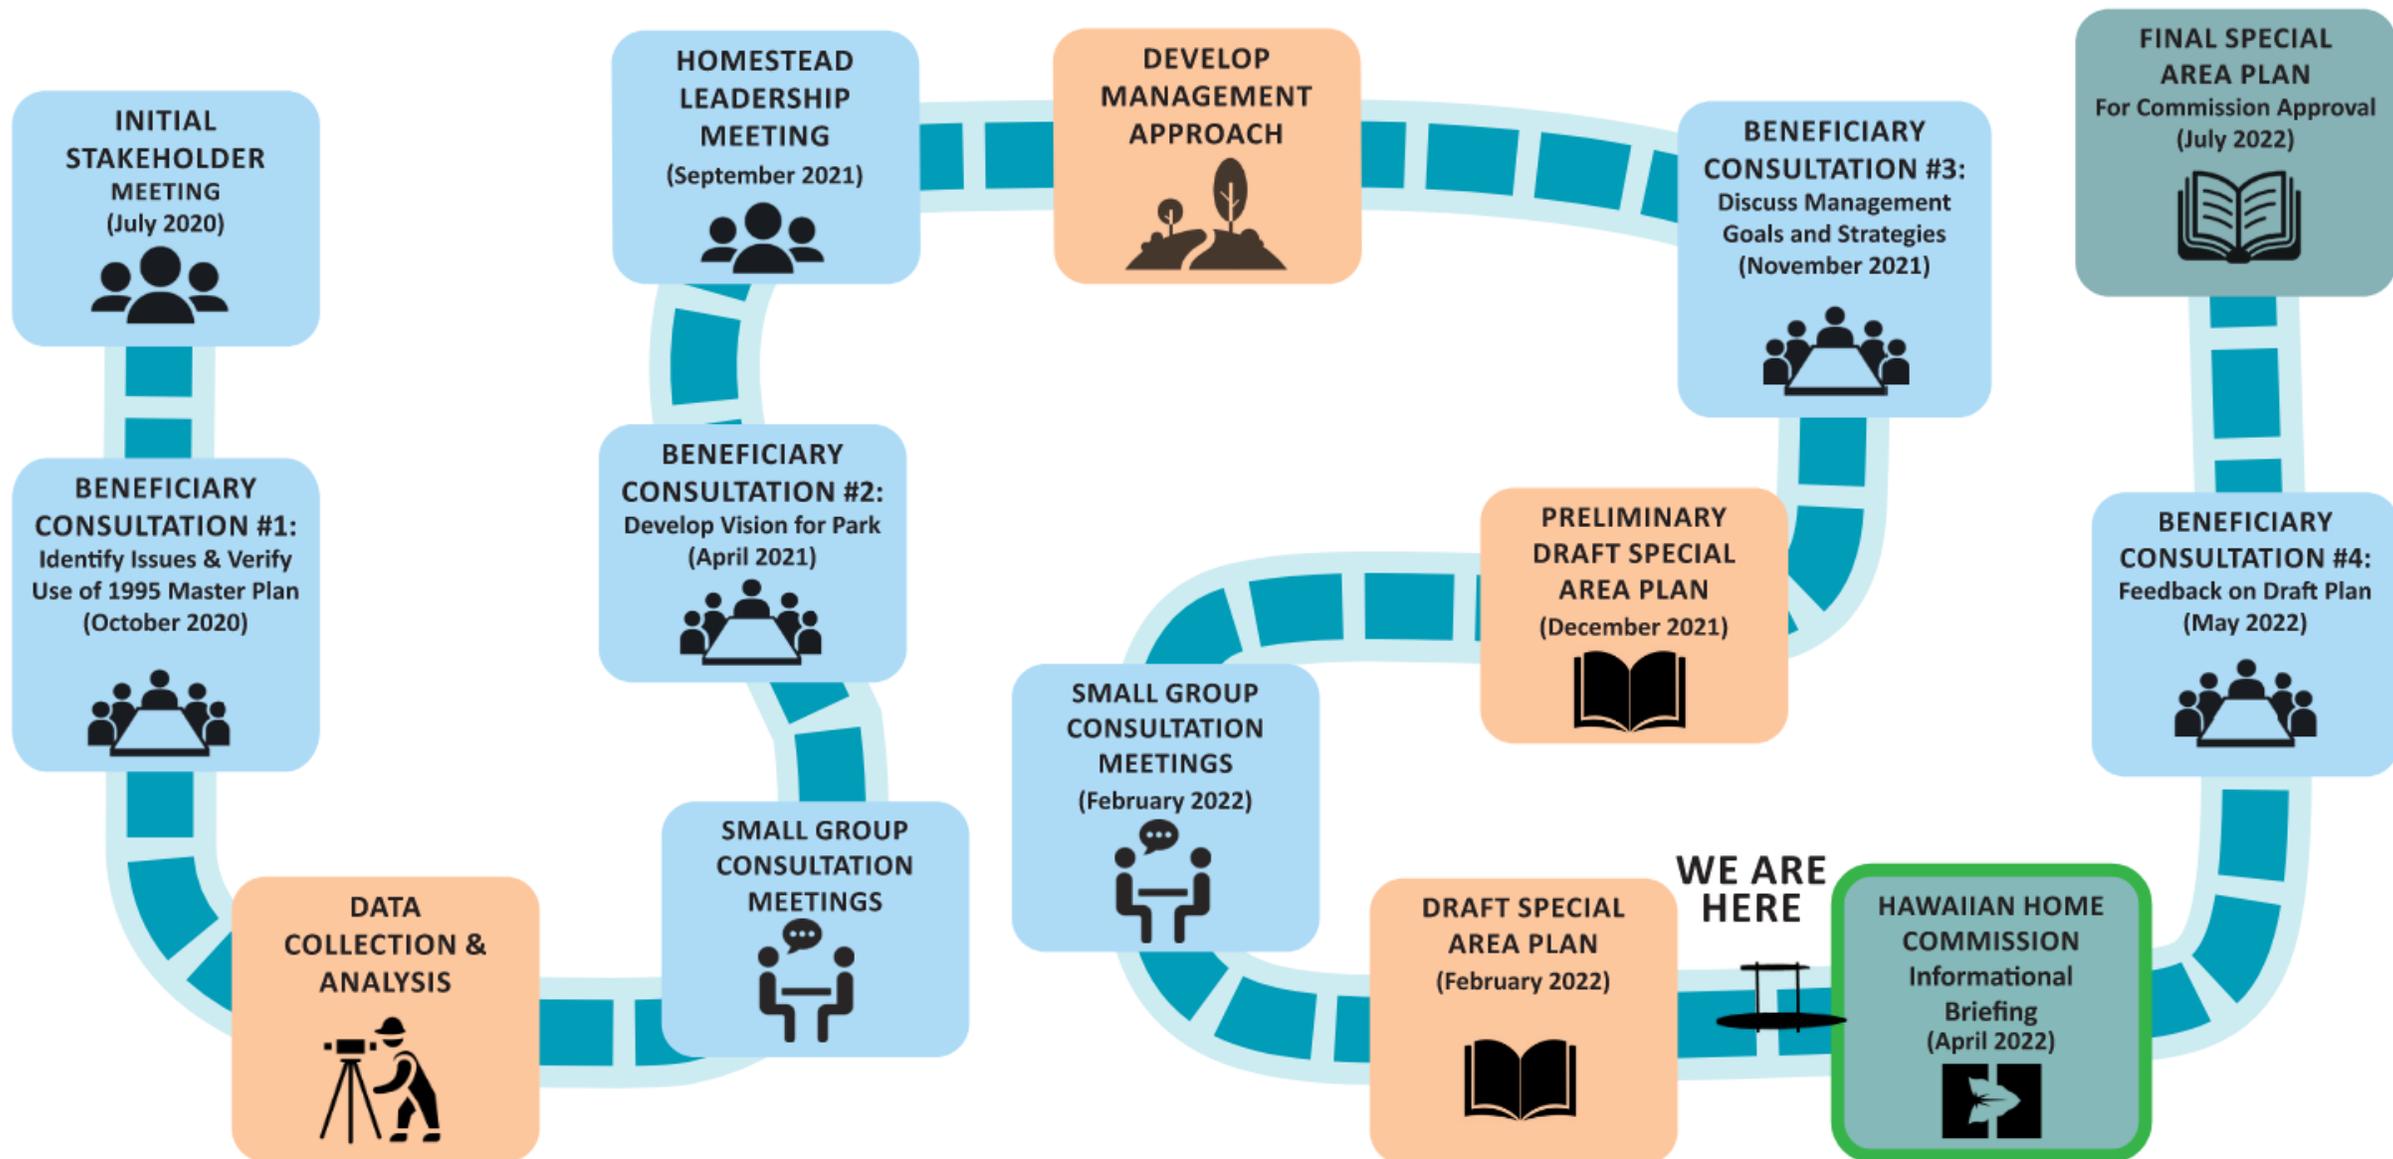


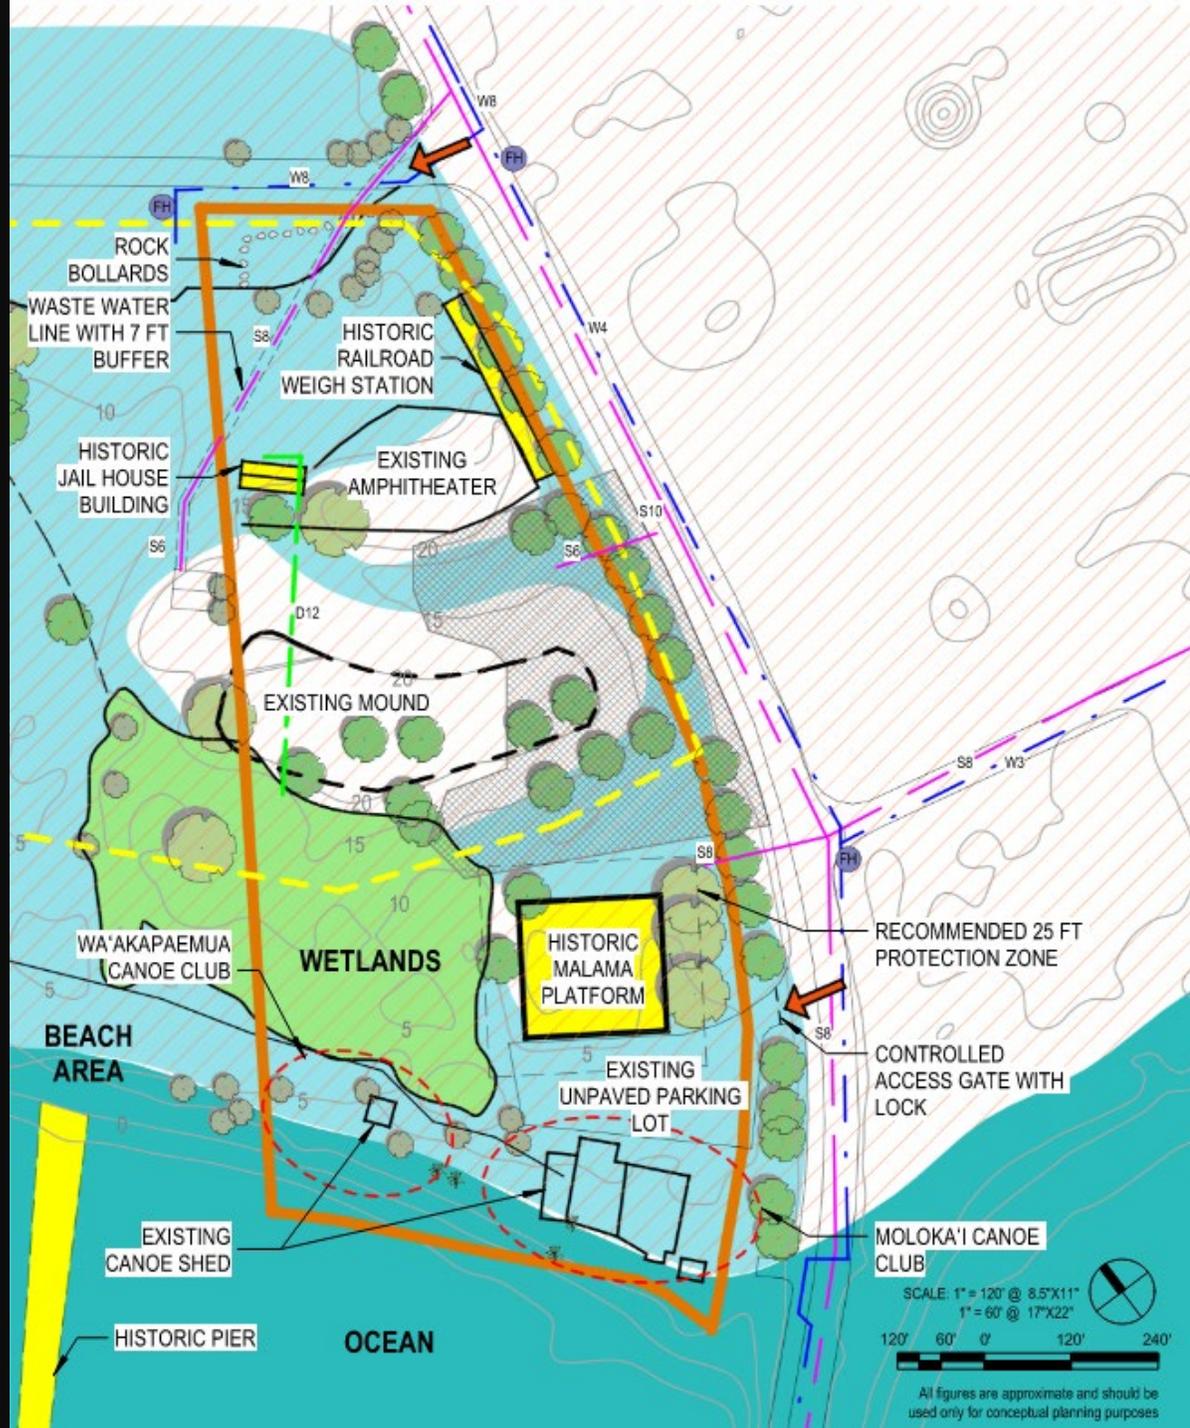

**LEGEND**

-  DHHL SPECIAL AREA PLAN (SAP)
-  EXISTING SITE ACCESS
-  EXISTING 5 FT CONTOURS
-  FLOOD ZONE AE (BFE=8FT ELEV)
-  FLOOD ZONE VE (BFE=10FT ELEV)
-  3.2FT SEA LEVEL RISE INUNDATION
-  WETLANDS
-  EXISTING TREES
-  HISTORIC SITES
-  SUBSURFACE CULTURAL DEPOSIT (EXTENTS UNKNOWN)
-  EXISTING SEWER LINE
-  EXISTING WATER LINE
-  EXISTING DRAINAGE
-  EXISTING FIRE HYDRANT
-  EXISTING CONTAMINATION AREA (EXTENTS UNKNOWN)

SCALE: 1" = 120' @ 8.5"X11"  
 1" = 60' @ 17"X22"

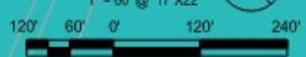

All figures are approximate and should be used only for conceptual planning purposes



# Consultations


## Consultation Meetings:

- Project Introduction Meeting with Homestead Associations and Park Stakeholders  
(*July 29, 2020*)
- Beneficiary Consultation #1  
(*October 12 & 13, 2020*)
- Beneficiary Consultation #2  
(*April 29, 2021*)
- Homestead Leadership Meeting  
(*September 2, 2021*)
- Beneficiary Consultation #3  
(*November 2, 2021*)
- Small Group Meetings  
(*November 2020 to March 2022*)

- ❖ Aha Kukui Canoe Club
- ❖ Ahonui Homestead Association
- ❖ Ahupua‘a O Moloka‘i
- ❖ Ho‘olehua Homestead Agriculture Association
- ❖ Kalama‘ula Homesteaders Association
- ❖ Kalama‘ula Mauka Homestead Association
- ❖ Kamiloloa-One Ali‘i Homestead Association
- ❖ Moloka‘i Canoe Club
- ❖ Moloka‘i Homestead Farmers Alliance
- ❖ Nā Pualei O Hina
- ❖ Nā‘iwa Homestead Association
- ❖ Office of Indigenous Innovation
- ❖ Wa‘akapaemua Canoe Club
- ❖ Sovereign Council of Hawaiian Homestead Associations Moloka‘i Moku-puni
- ❖ Zachary Helm, Hawaiian Homes Commissioner
- ❖ State Agencies: DLNR Division of State Parks; DOH Hazard Evaluation and Emergency Response DOH Wastewater Branch, DOT Harbors Division
- ❖ Maui County: Department of Parks and Recreation, Development Services Administration, Department of Water Supply
- ❖ Maui County Councilmember, Keani Rawlins-Fernandez
- ❖ Maui Visitors and Conventions Bureau
- ❖ ARCADIS
- ❖ Chevron



# Malama Cultural Park Management Zones

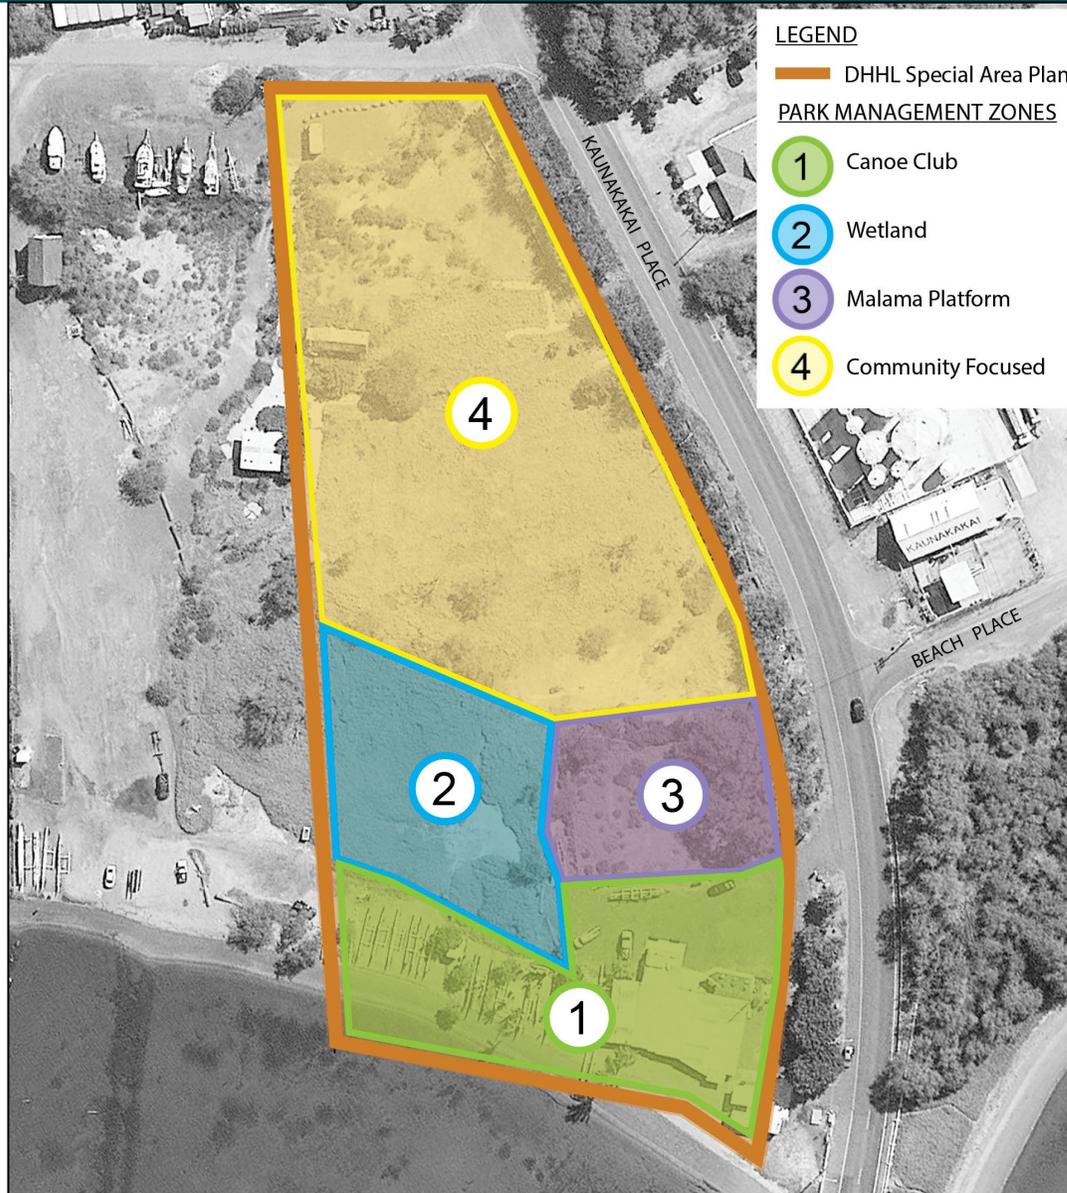



# Management Goals





# Management Goals


	<p><b>Goal 1:</b> Maintain the park to serve as a special place for the community and across generations</p>	<p><b>Strategy 1A:</b> Manage vehicular access, activities, and uses</p> <p><b>Strategy 1B:</b> Demolition of the jailhouse</p> <p><b>Strategy 1C:</b> Consider providing bathrooms in the Community Development Zone</p> <p><b>Strategy 1D:</b> Develop an area for reflection to serve as a nexus of gathering and remembrance</p>
	<p><b>Goal 2:</b> Protect, restore, and maintain habitat for native plants and animals</p>	<p><b>Strategy 2A:</b> Reduce trash and maintain waste receptacles</p> <p><b>Strategy 2B:</b> Invasive species removal and control</p> <p><b>Strategy 2C:</b> Restoration and recovery of coastal plant communities</p> <p><b>Strategy 2D:</b> Enhance vegetated sand berm along the edge of the shoreline</p> <p><b>Strategy 2E:</b> Mitigate exposure to soil contamination</p>
	<p><b>Goal 3:</b> Protect and perpetuate cultural knowledge, resources, and practices</p>	<p><b>Strategy 3A:</b> Develop an overall mitigation plan for cultural resources</p> <p><b>Strategy 3B:</b> Support Development of a new canoe and equipment storage pavilion</p>
	<p><b>Goal 4:</b> Generate opportunities for community economic development</p>	<p><b>Strategy 4A:</b> Establish a community farmers' market area</p> <p><b>Strategy 4B:</b> Adaptive reuse of existing historic weigh station platform for a covered pavilion or visitor center</p>
	<p><b>Goal 5:</b> Provide opportunities for place-based educational programs</p>	<p><b>Strategy 5A:</b> Educate and engage the public</p> <p><b>Strategy 5B:</b> Establish a monitoring program</p>



# Potential Management Options

## **SINGLE ENTITY**

managing the entire park and its resources

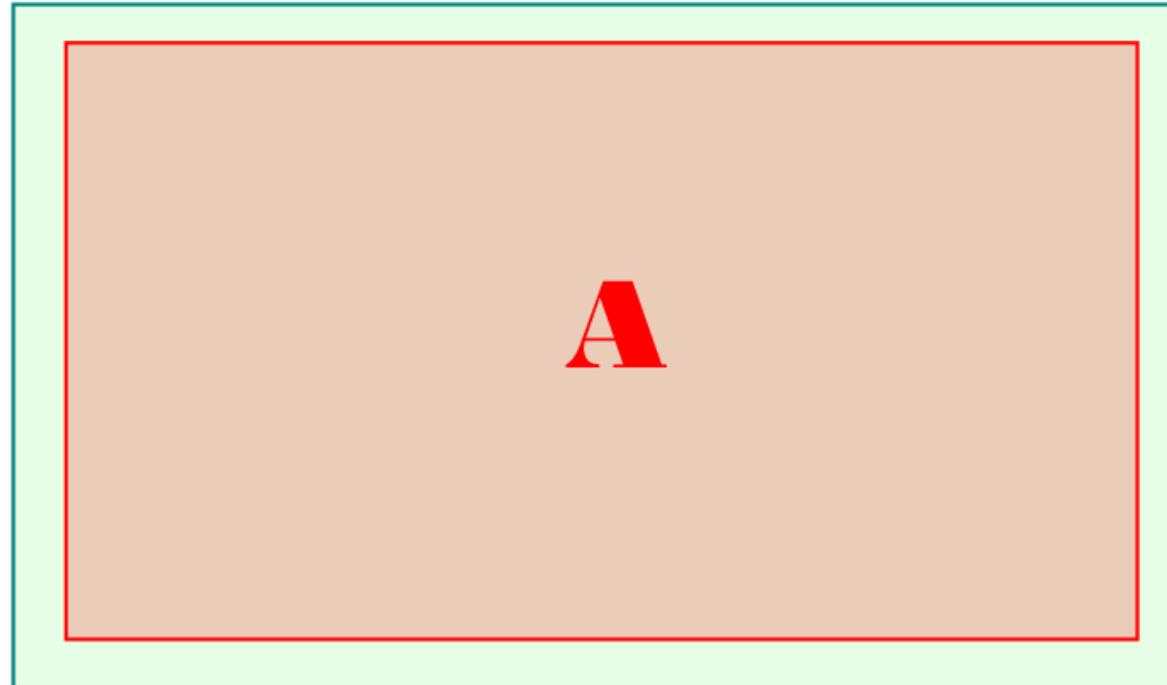




# Potential Management Options

## UMBRELLA ENTITY


that coordinates the care and management of the park

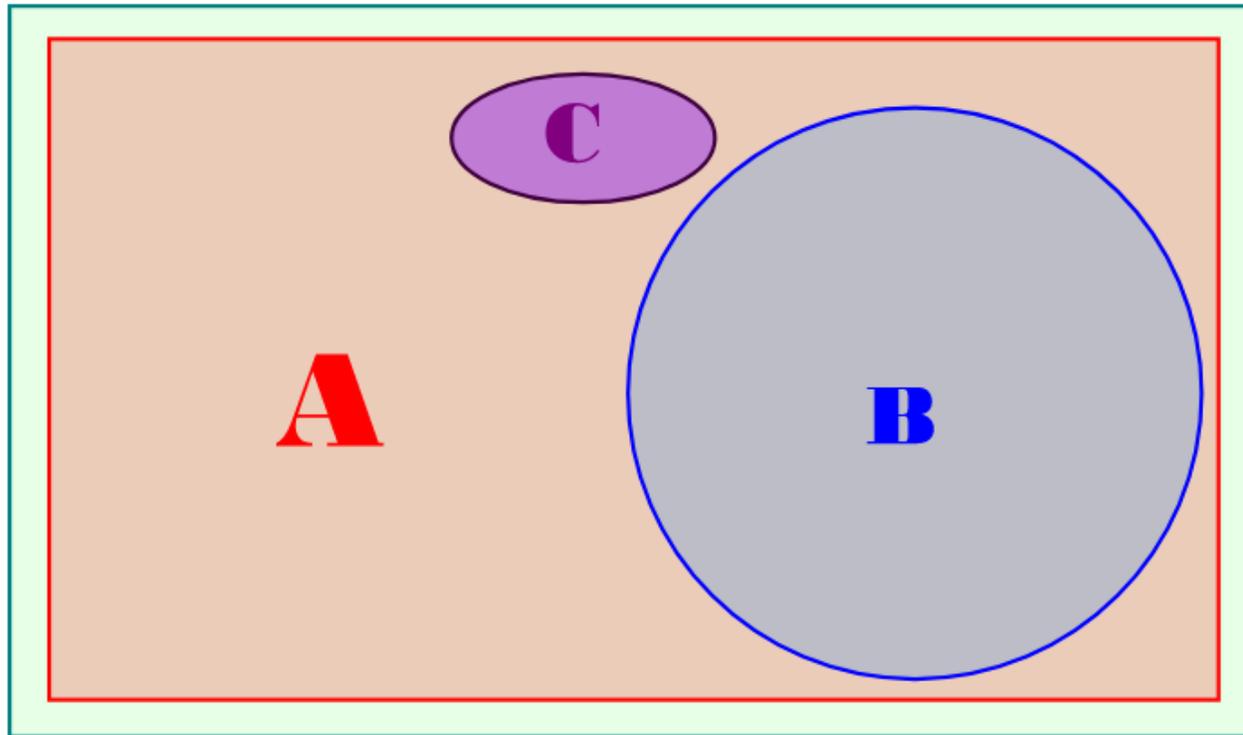



# Potential Management Option

**MULTIPLE ENTITIES WITH DELINEATED AREAS**  
that have defined responsibilities and/or boundaries

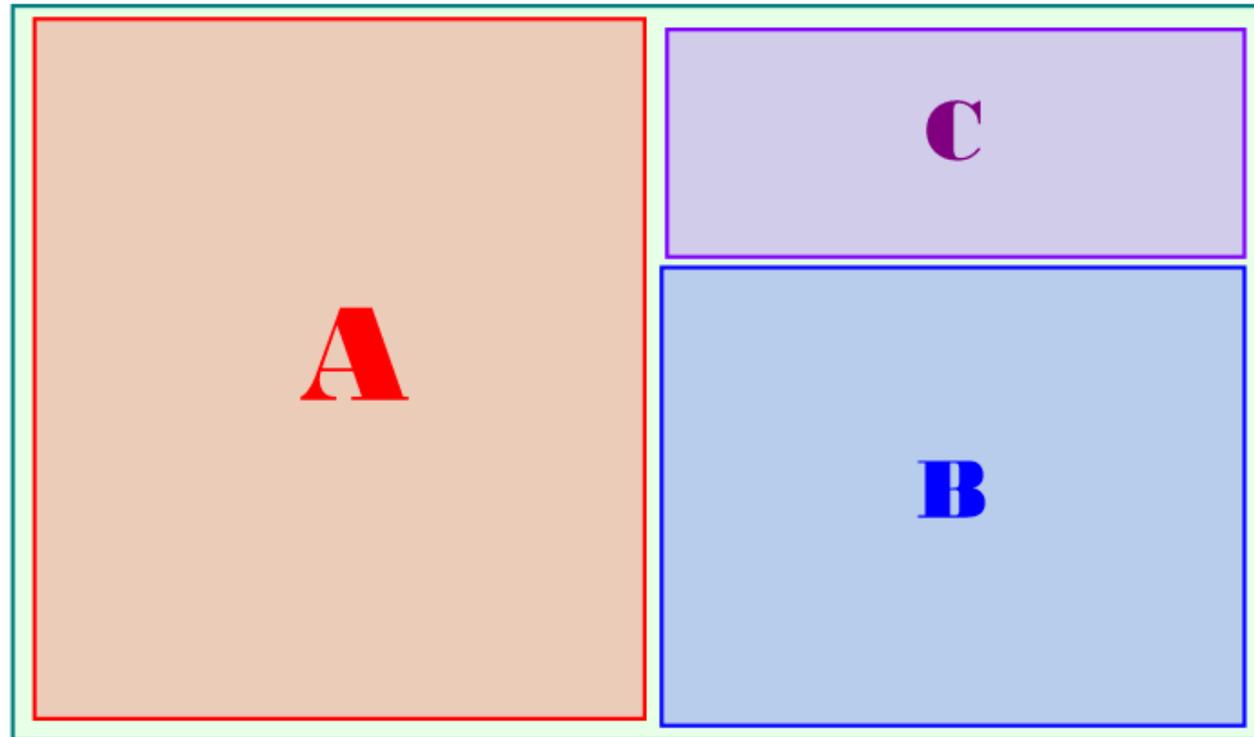





# Potential Management Options

## MULTIPLE ENTITIES OVER WHOLE PARK

each with a specialized expertise, managing dedicated resources throughout the entire park

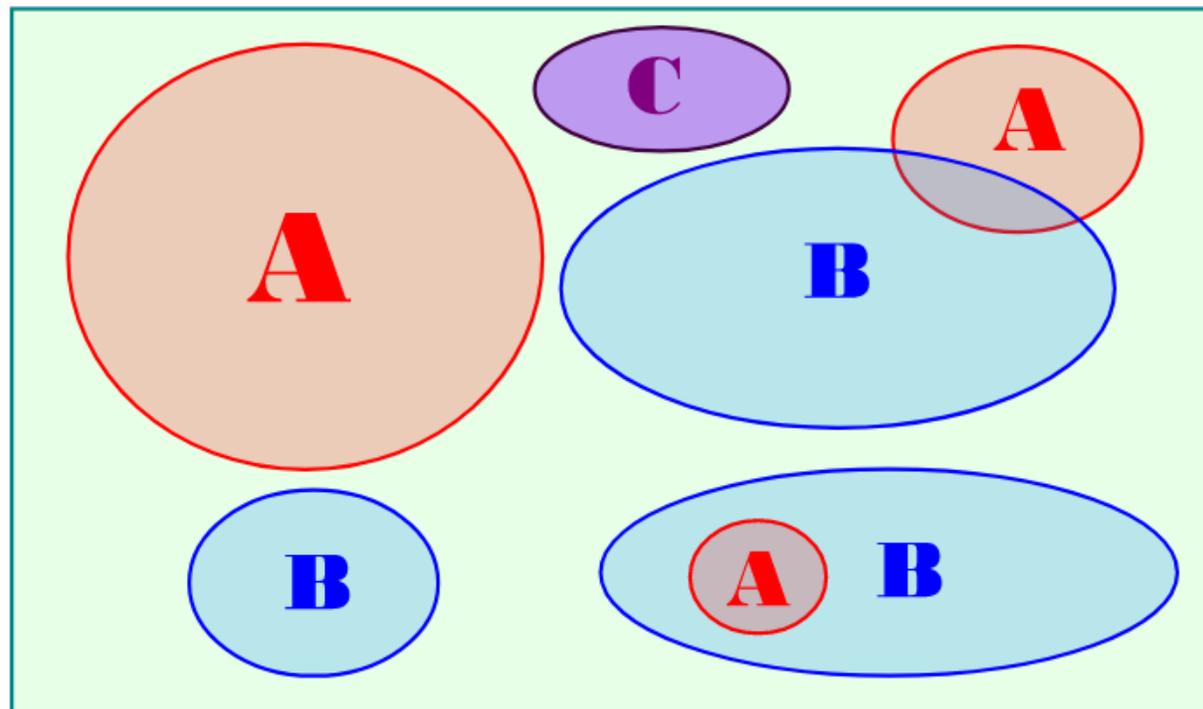

# Where Are We in The Special Area Plan Process?

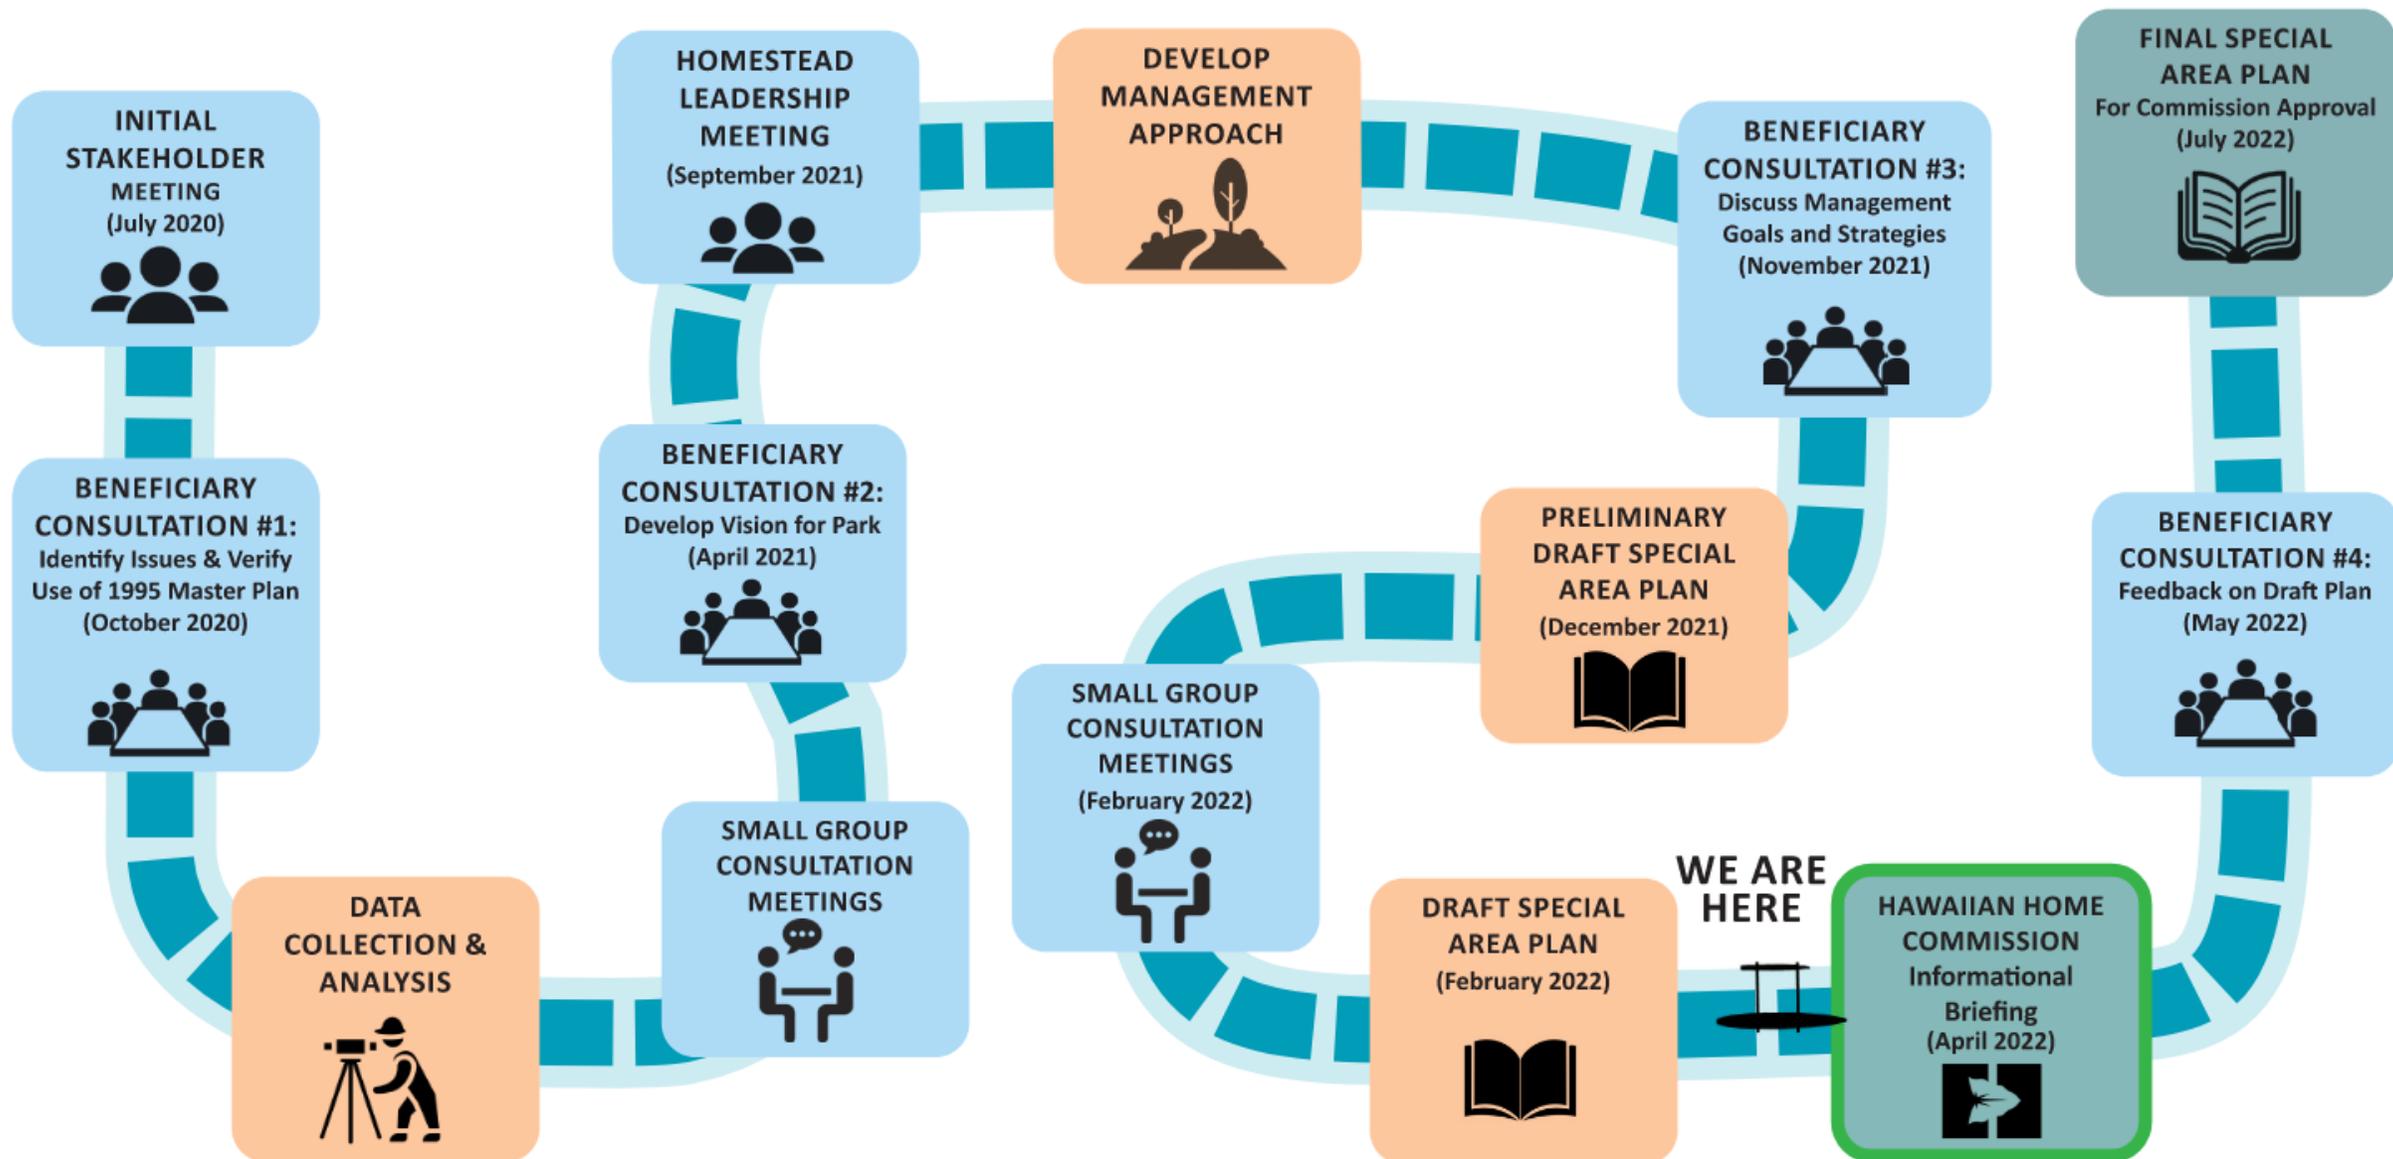



# Questions?



DEPARTMENT OF HAWAIIAN HOME LANDS

## **Contact:**

[dhhl.planning@hawaii.gov](mailto:dhhl.planning@hawaii.gov)

## **Project Information Website:**

[dhhl.hawaii.gov/po/special-area-plans/malama-cultural-park/](https://dhhl.hawaii.gov/po/special-area-plans/malama-cultural-park/)