


FIRST FLOOR

0 2' 4' 8' 16'
SCALE: 1/8" = 1'-0"

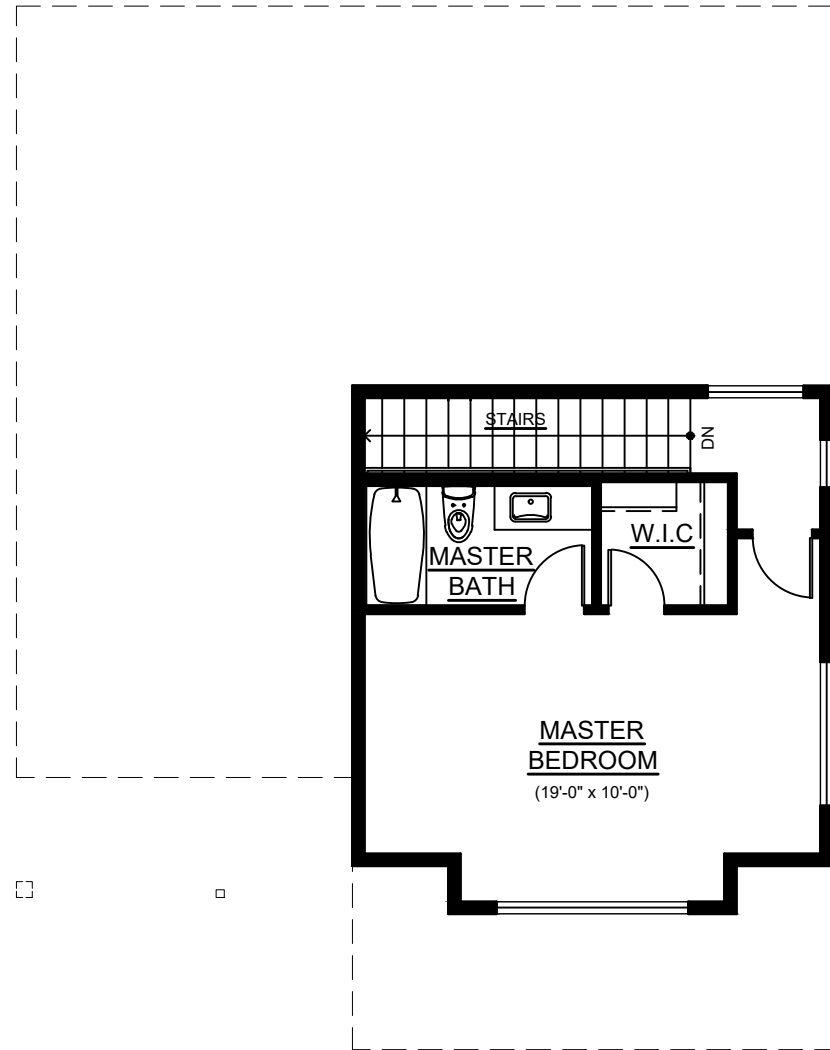


SECOND FLOOR

1ST FLOOR LIVING AREA	=	877 SF
2ND FLOOR LIVING AREA	=	372 SF
GARAGE / GARAGE STOR.	=	443 SF
COVERED LANAI / ENTRY	=	156 SF
TOTAL	=	1,848 SF

MODEL '4'


0 4' 8' 16'

SCALE: 3/32" = 1'-0"

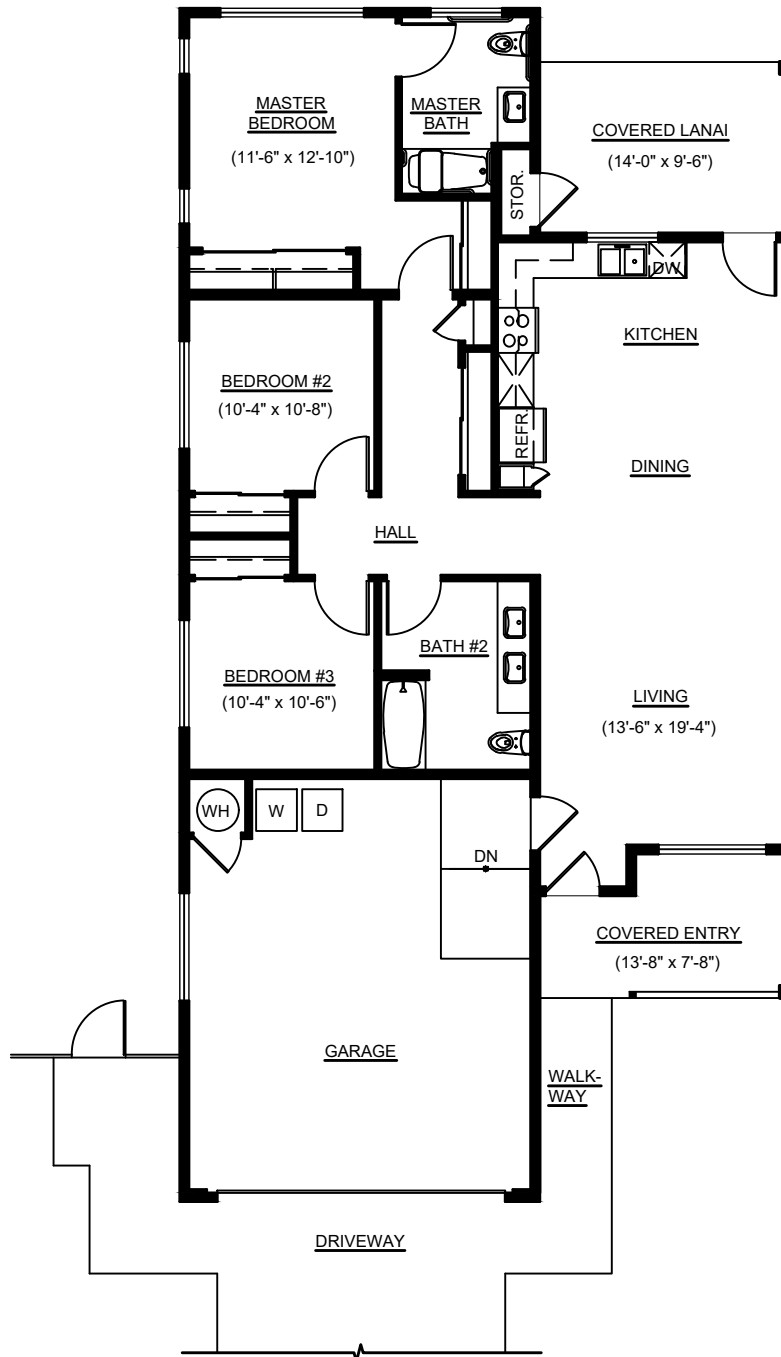


LIVING AREA	=	1,355 SF
GARAGE / GARAGE STOR.	=	467 SF
COVERED LANAI / ENTRY	=	233 SF
<hr/>		
TOTAL	=	2,055 SF

MODEL '5ADA'

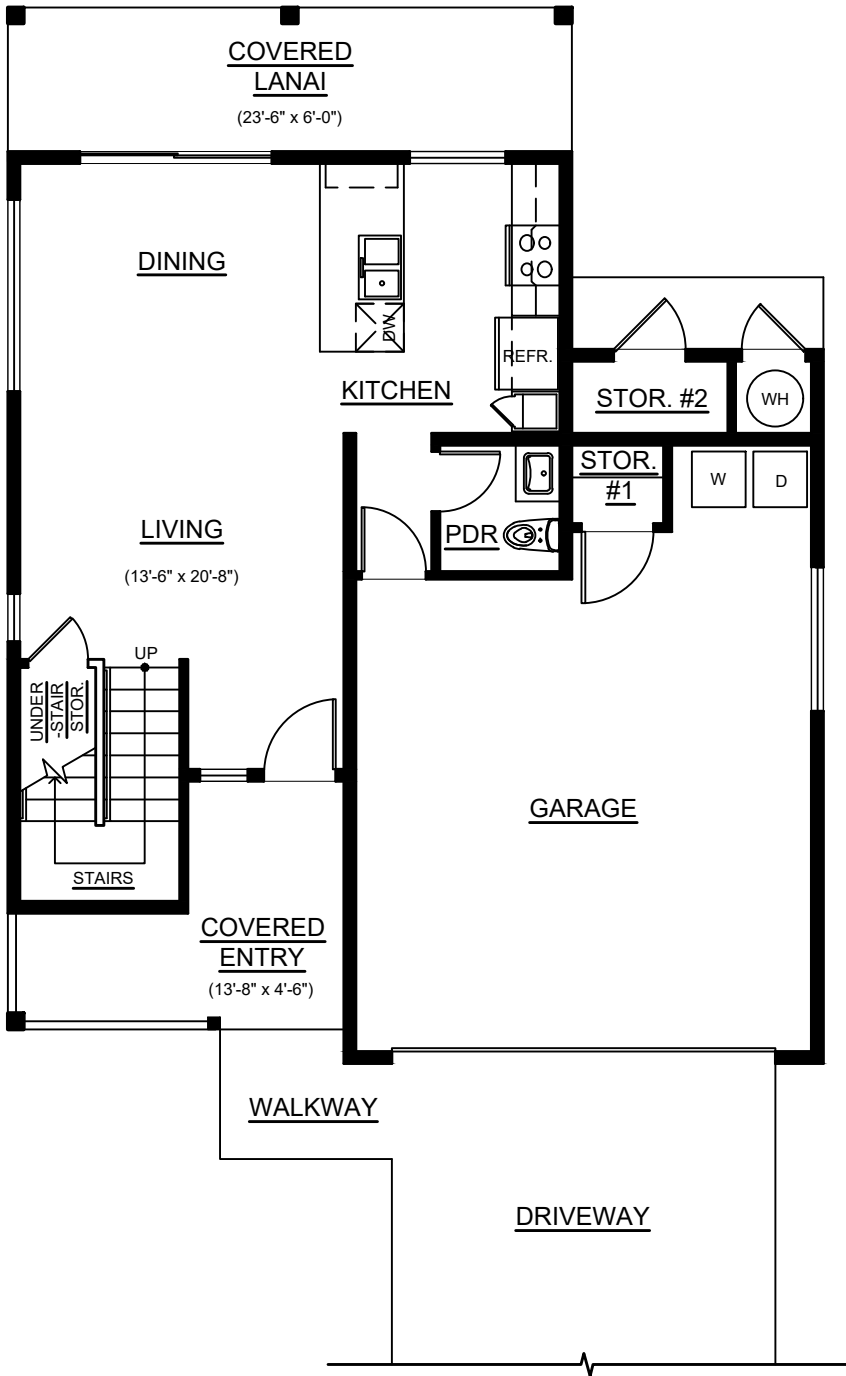

FIRST FLOOR

0 2' 4' 8' 16'
 SCALE: 1/8" = 1'-0"


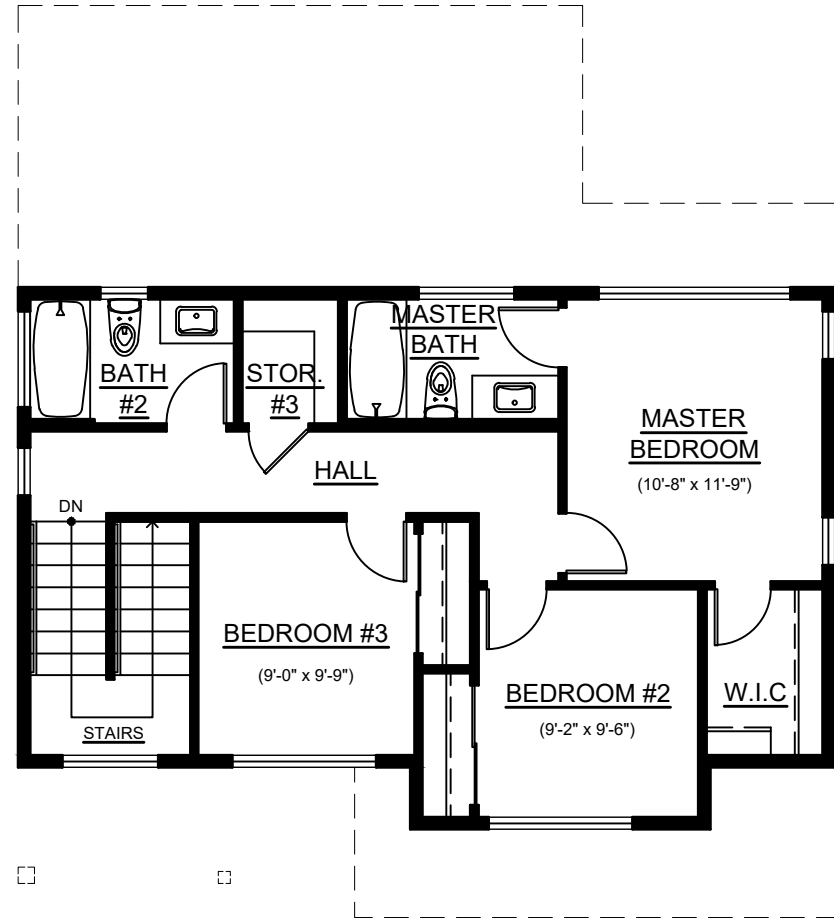


SECOND FLOOR

1ST FLOOR LIVING AREA	=	624 SF
2ND FLOOR LIVING AREA	=	639 SF
GARAGE / GARAGE STOR.	=	458 SF
COVERED LANAI / ENTRY	=	244 SF
TOTAL	=	1,965 SF



MODEL '6'

0 2' 4' 8' 16'
 SCALE: 1/8" = 1'-0"

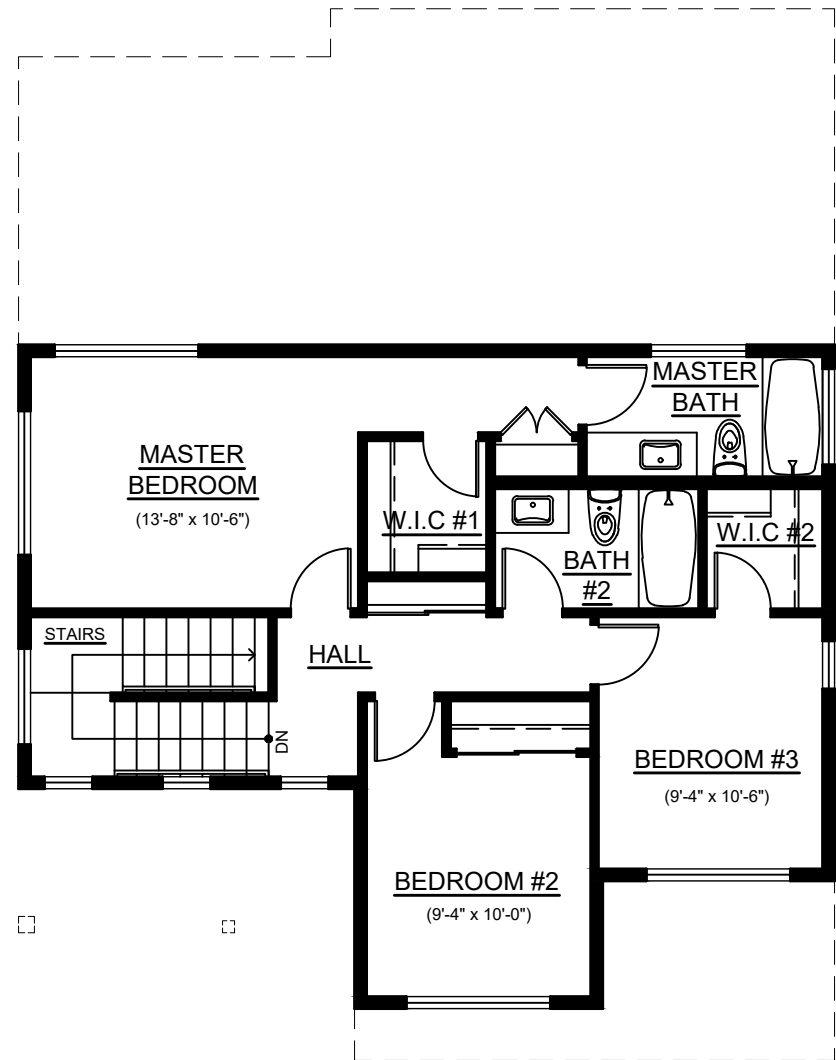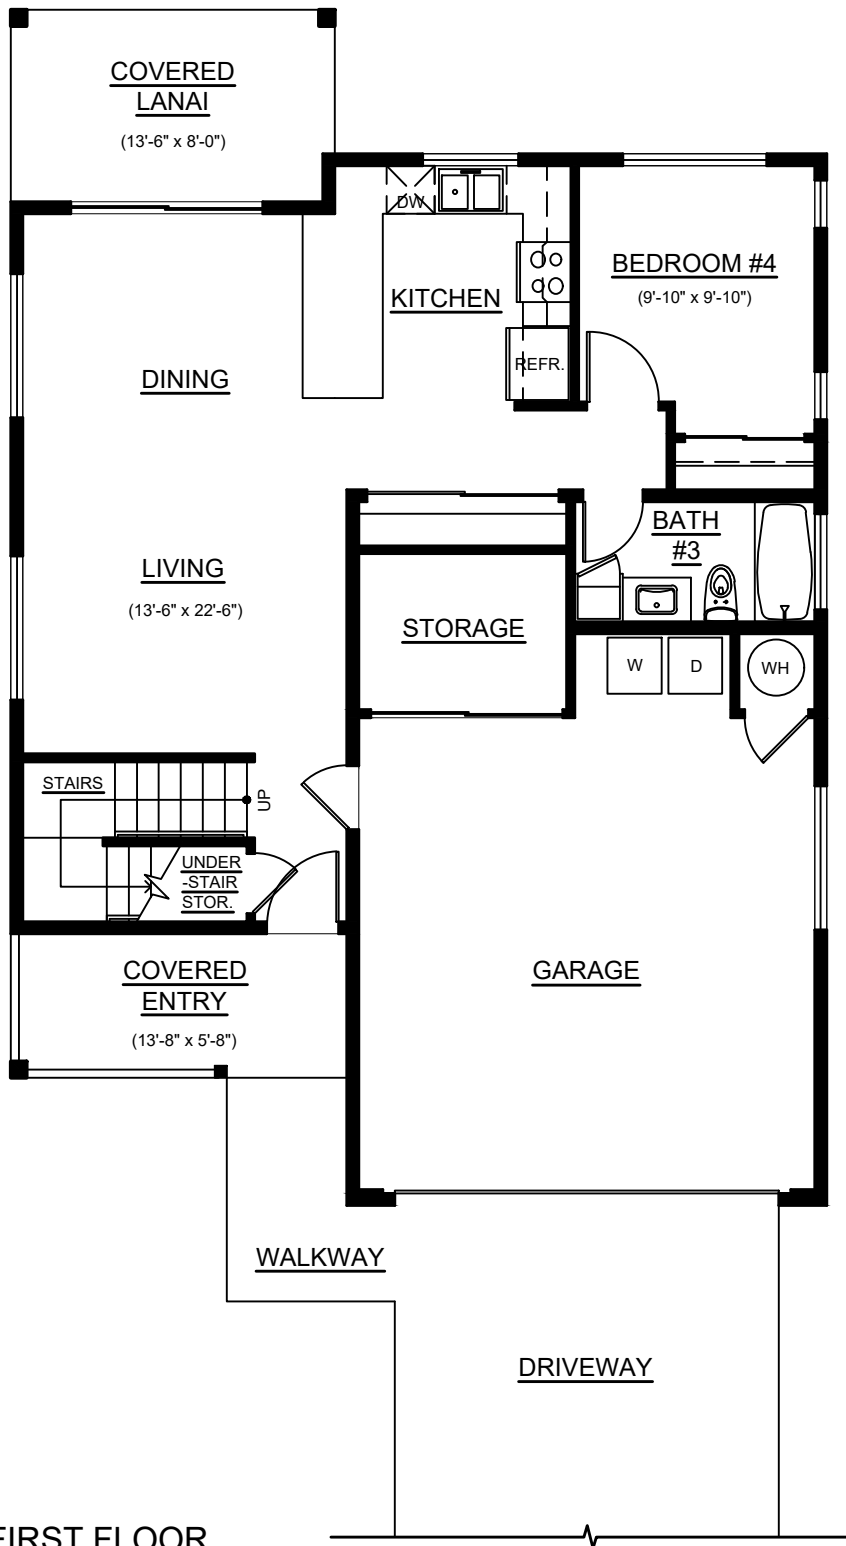

1ST FLOOR LIVING AREA	=	867 SF
2ND FLOOR LIVING AREA	=	686 SF
GARAGE / GARAGE STOR.	=	439 SF
COVERED LANAI / ENTRY	=	191 SF
TOTAL	=	2,183 SF

MODEL '7'

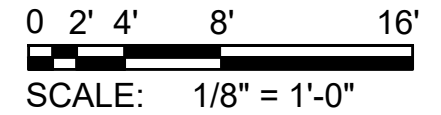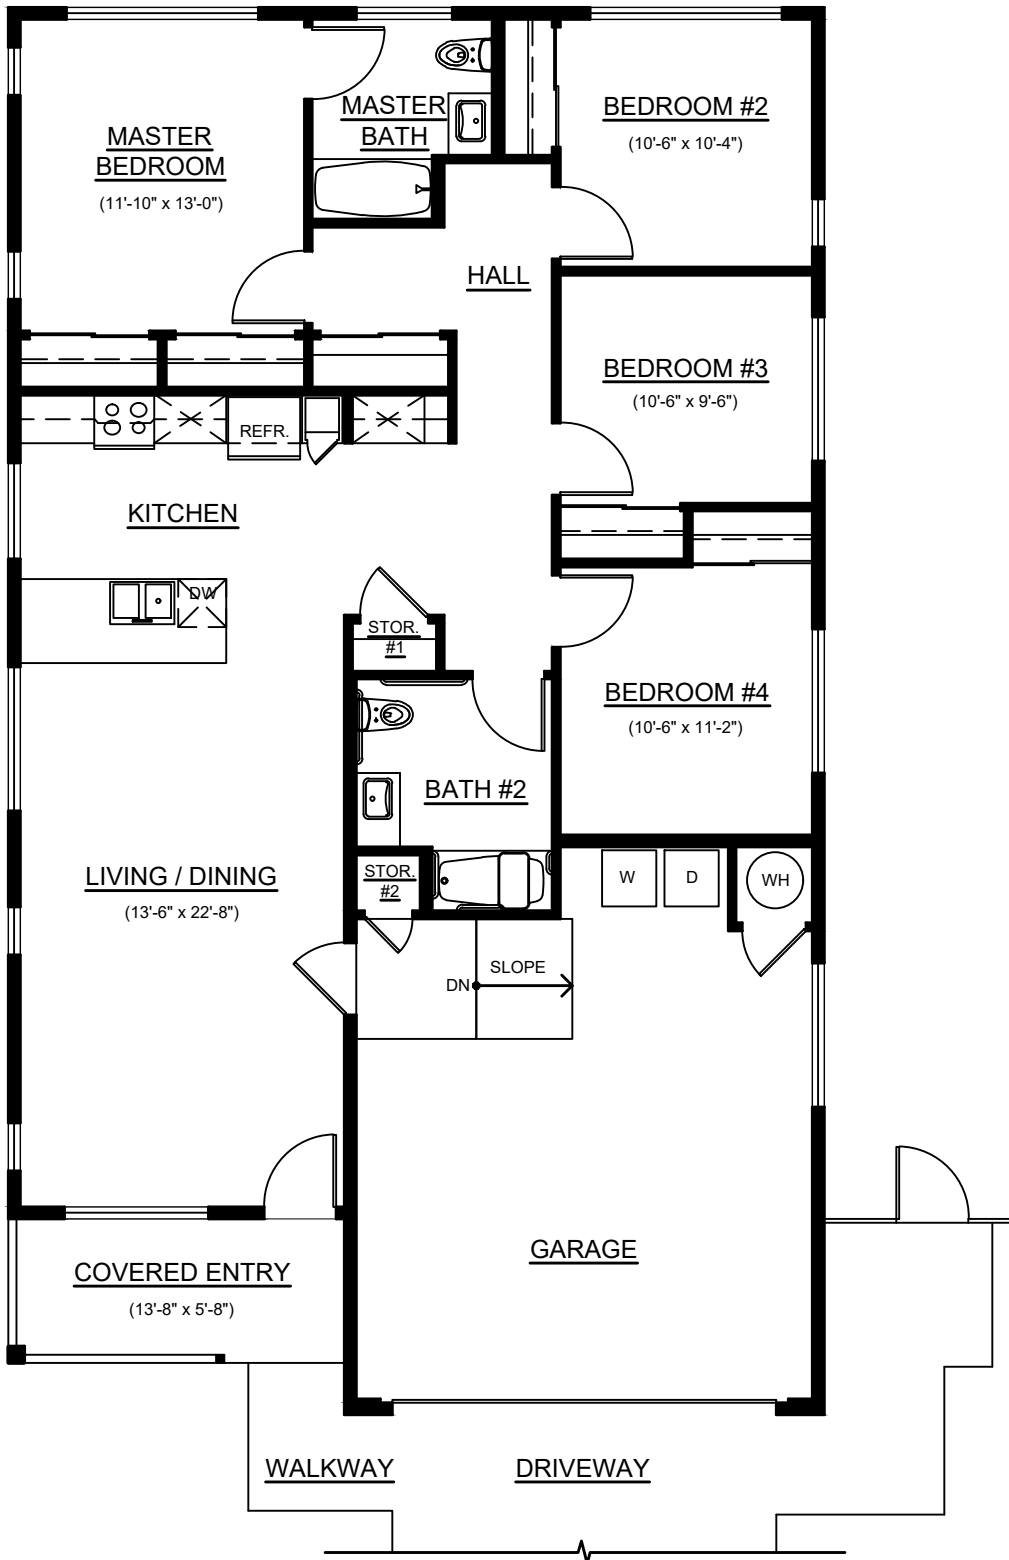

LIVING AREA	=	1,433 SF
GARAGE / GARAGE STOR.	=	447 SF
COVERED LANAI / ENTRY	=	84 SF
<hr/>		
TOTAL	=	1,964 SF

MODEL '8ADA'