

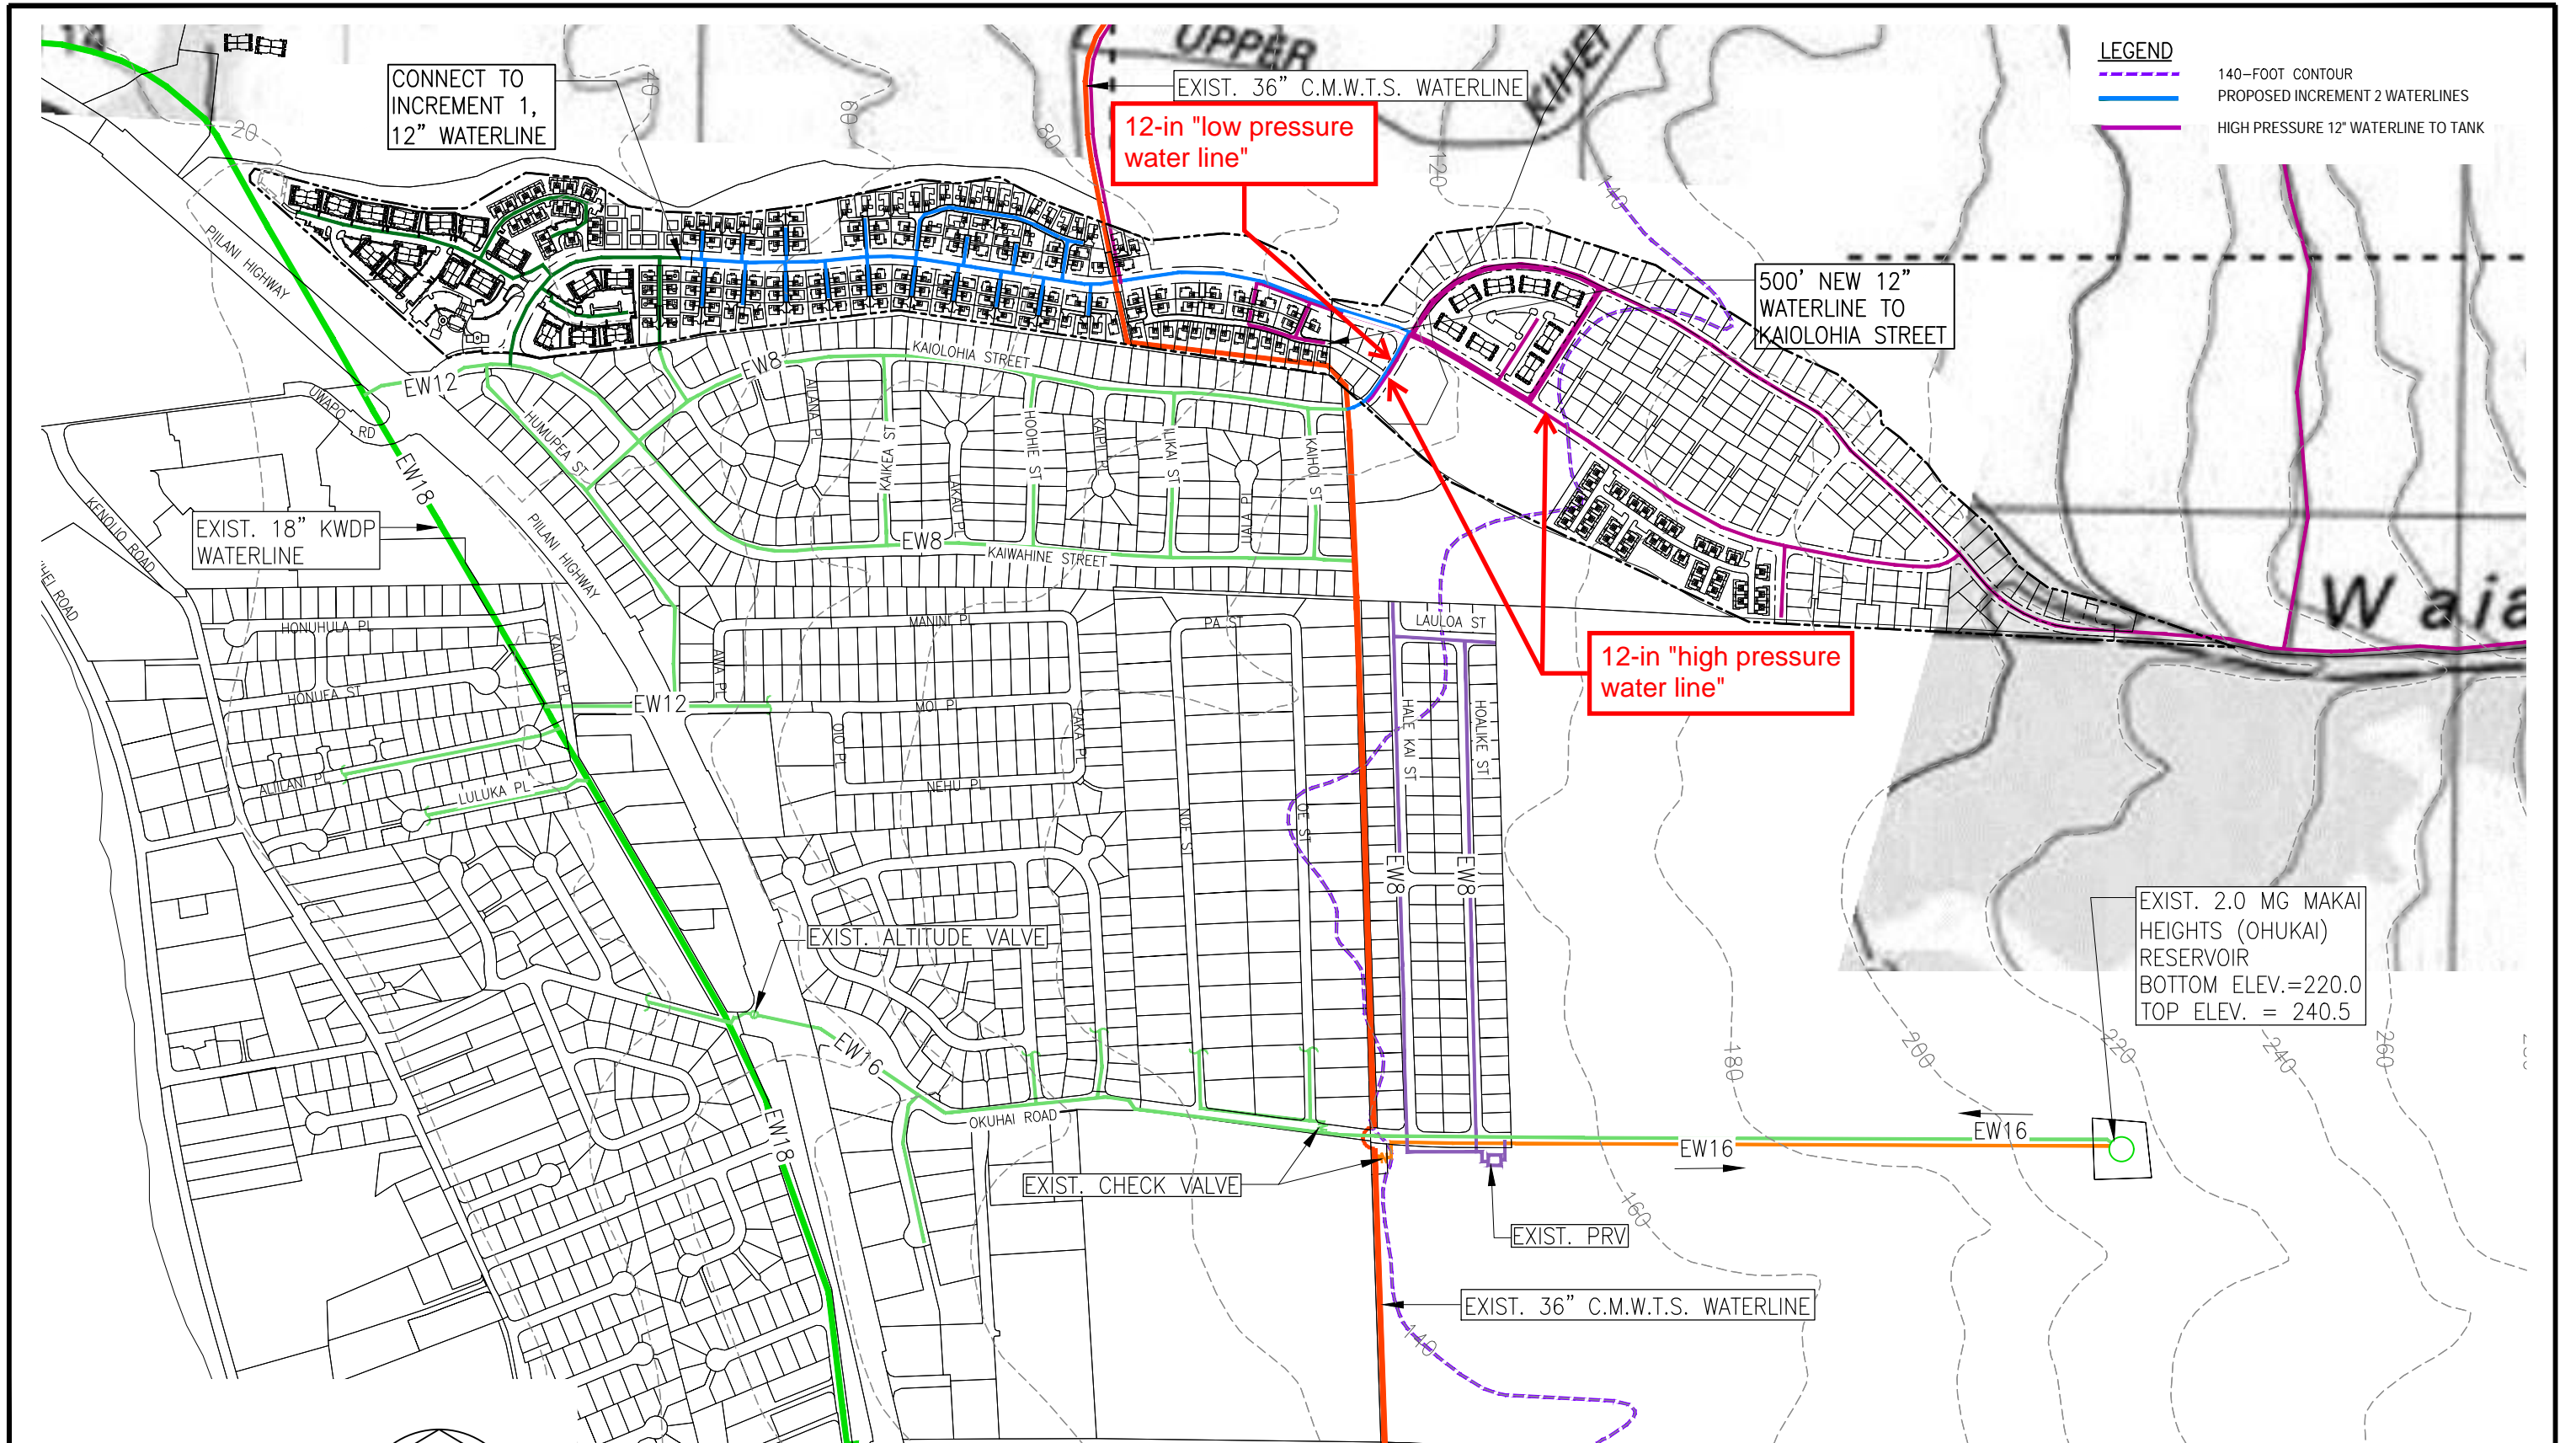


FILENAME: Y:\2013\13-101\ENGINEERING\REPORTS\PER\EXHIBITS\EXH 14 - PROPOSED WATER SYSTEMS-INC2.DWG May 30, 2023-1:46 PM

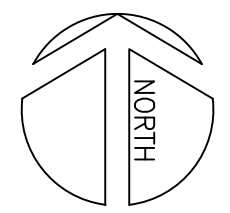

**LEGEND**

	140-FOOT CONTOUR
	PROPOSED INCREMENT 2 WATERLINES
	HIGH PRESSURE 12\"/>

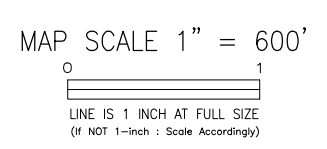

**PROPOSED WATER SYSTEM - INCREMENT 2**  
SCALE: 1"=600'

PRELIMINARY ENGINEERING AND DRAINAGE REPORT  
**KAMALANI**  
KIHEI, MAUI, HAWAII

**ATA** AUSTIN, TSUTSUMI & ASSOCIATES, INC.  
ENGINEERS, SURVEYORS • HONOLULU, WAILUKU, HILO, HAWAII  
**PROPOSED WATER SYSTEM - INCREMENT 2**

EXHIBIT  
**K**