


PLand Projects\DHHL East Kapolei\IE\Initial\Proposed Development Plan (Road and ROW) rev2 (no color).dwg, RD\WY, 9/30/2009 2:48:26 PM, 1:1

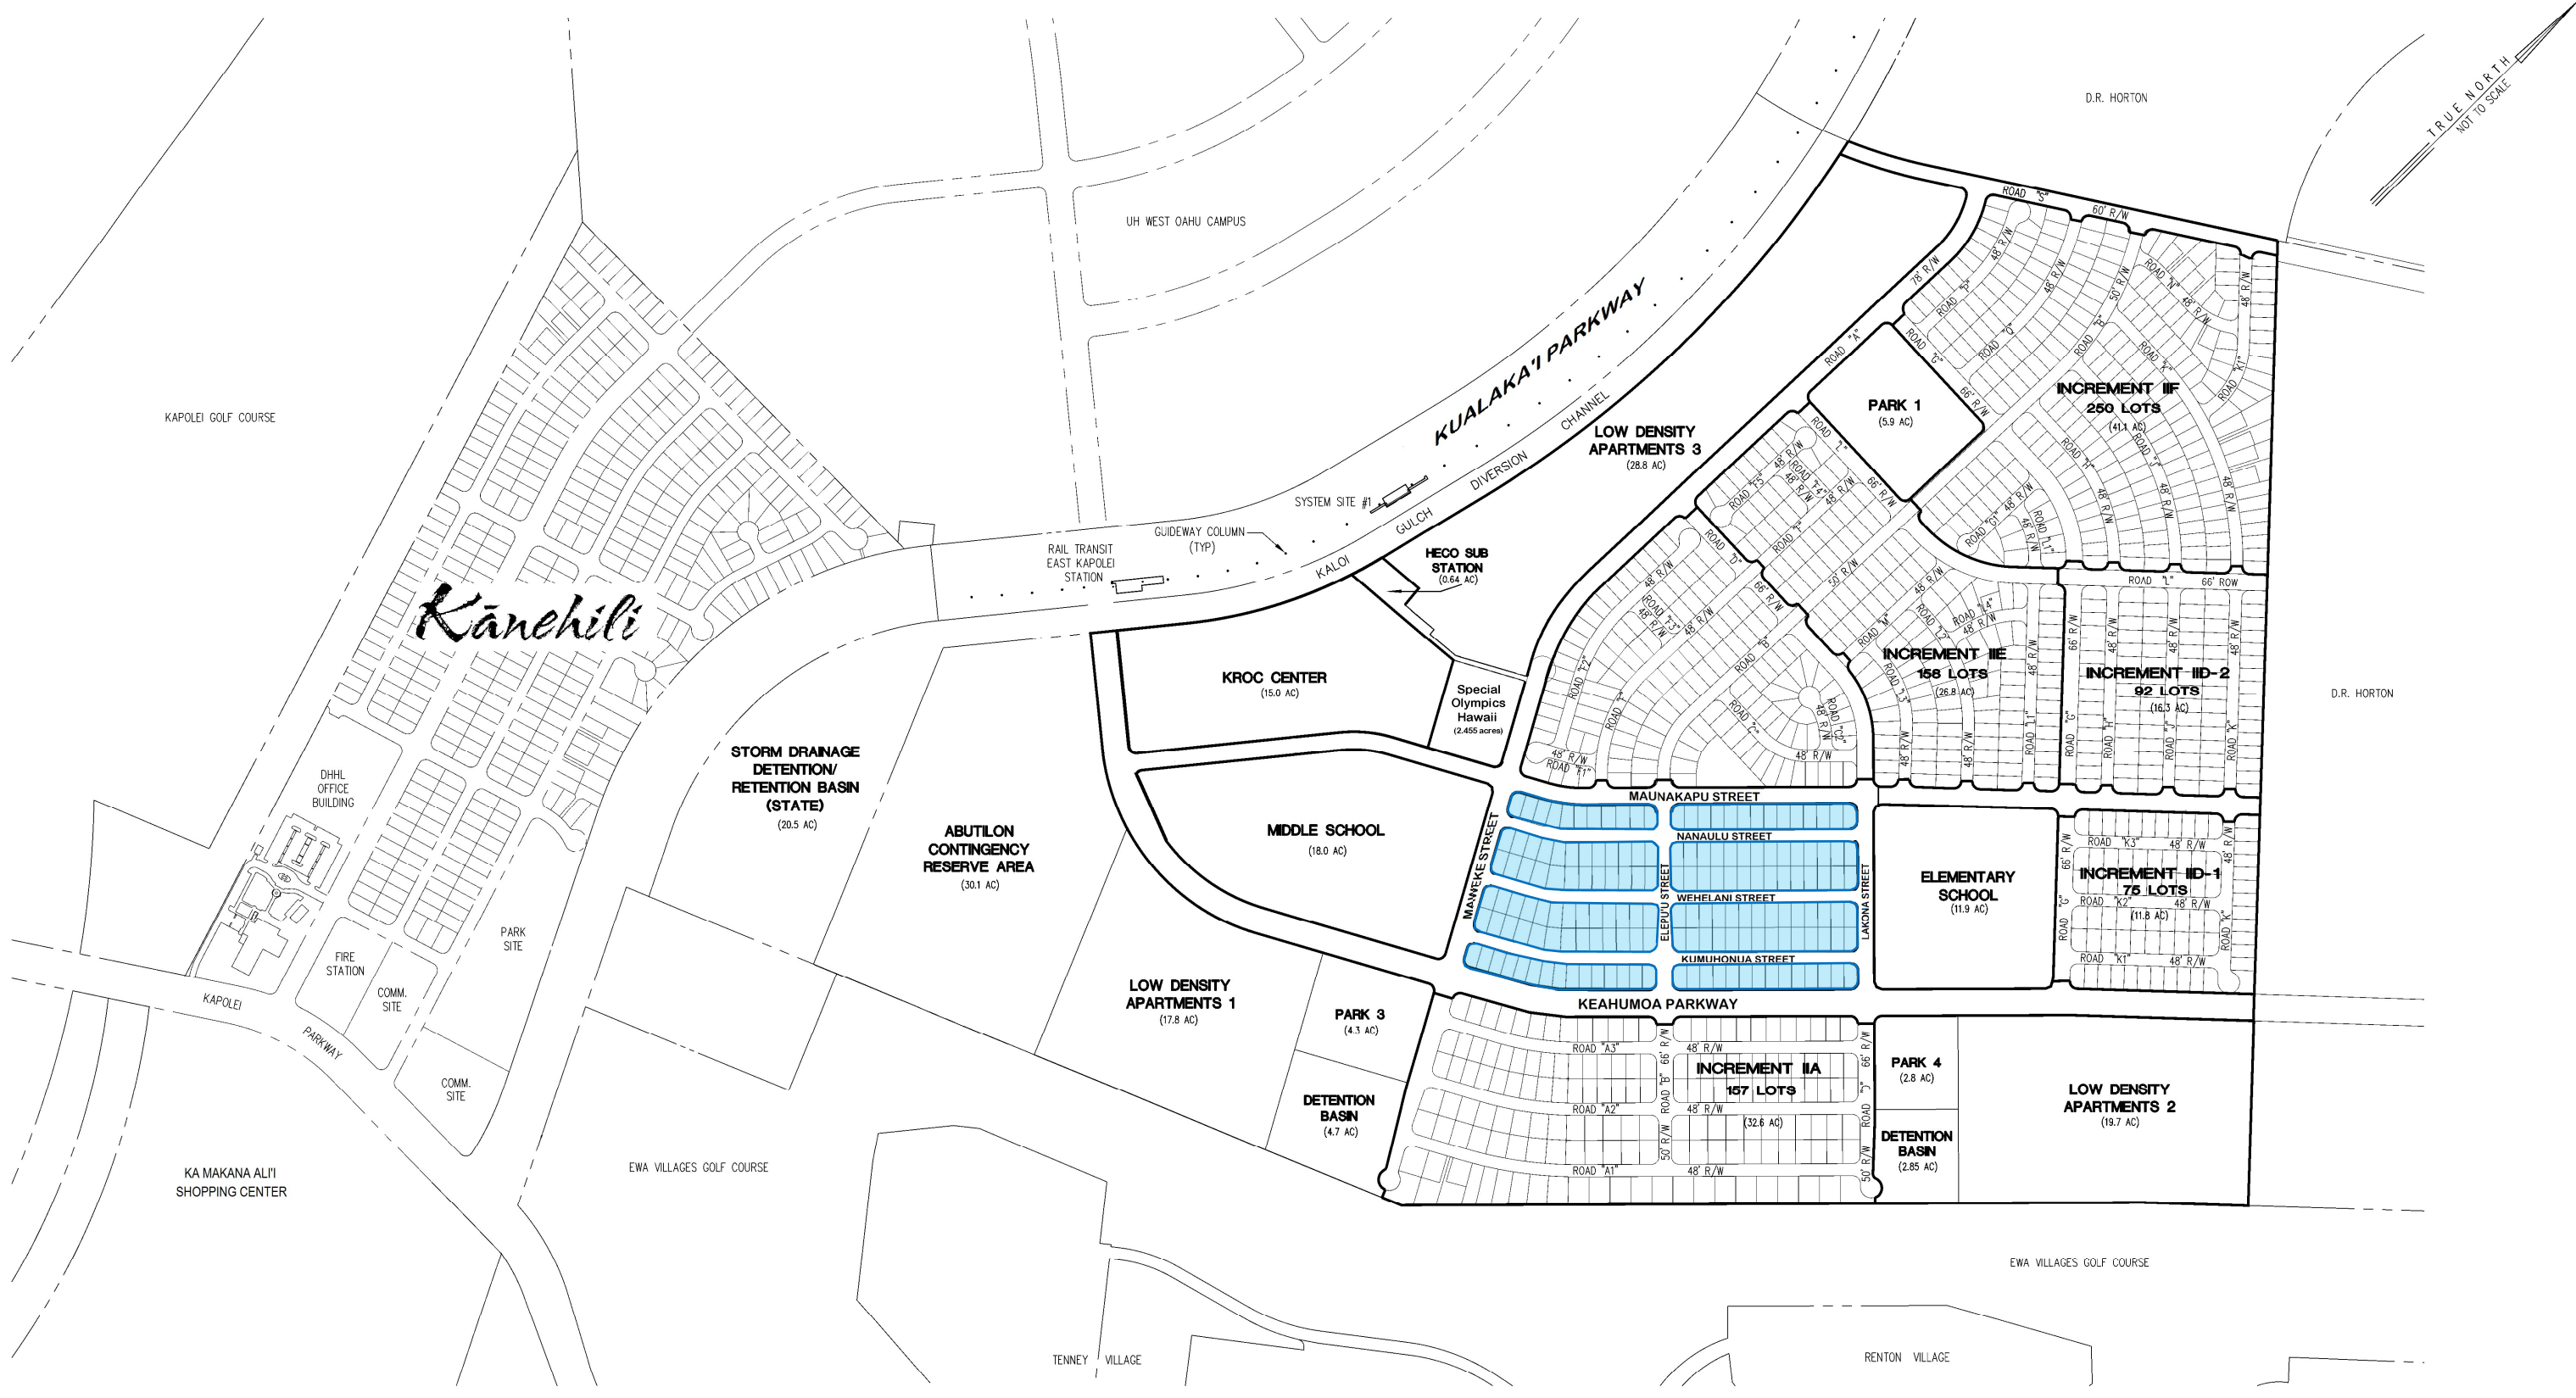

Kānehili

EAST KAPOLEI II - ROADWAY MASTER PLAN

HONOLULU, EWA, OAHU, HAWAII

PREPARED BY: COMMUNITY PLANNING AND ENGINEERING
FOR: DEPARTMENT OF HAWAIIAN HOME LANDS

NOT TO SCALE

PRELIMINARY-SUBJECT TO CHANGE

SEPTEMBER 28, 2009
AUGUST 27, 2009
JUNE 22, 2008
MAY 12, 2008

